


CORNER HOUSE

HANDICAP
ACCESSIBLE

SCALE:
1/4"=1'0"

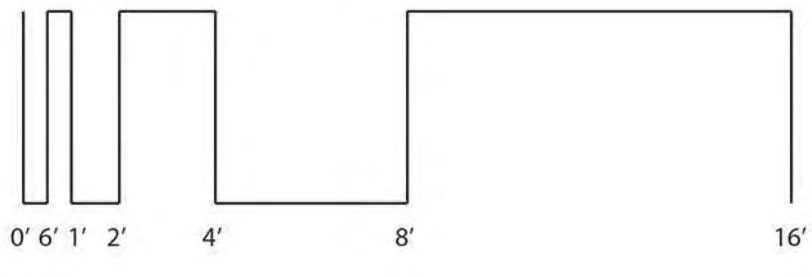


SIDE ELEVATION





FRONT ELEVATION






BACK ELEVATION

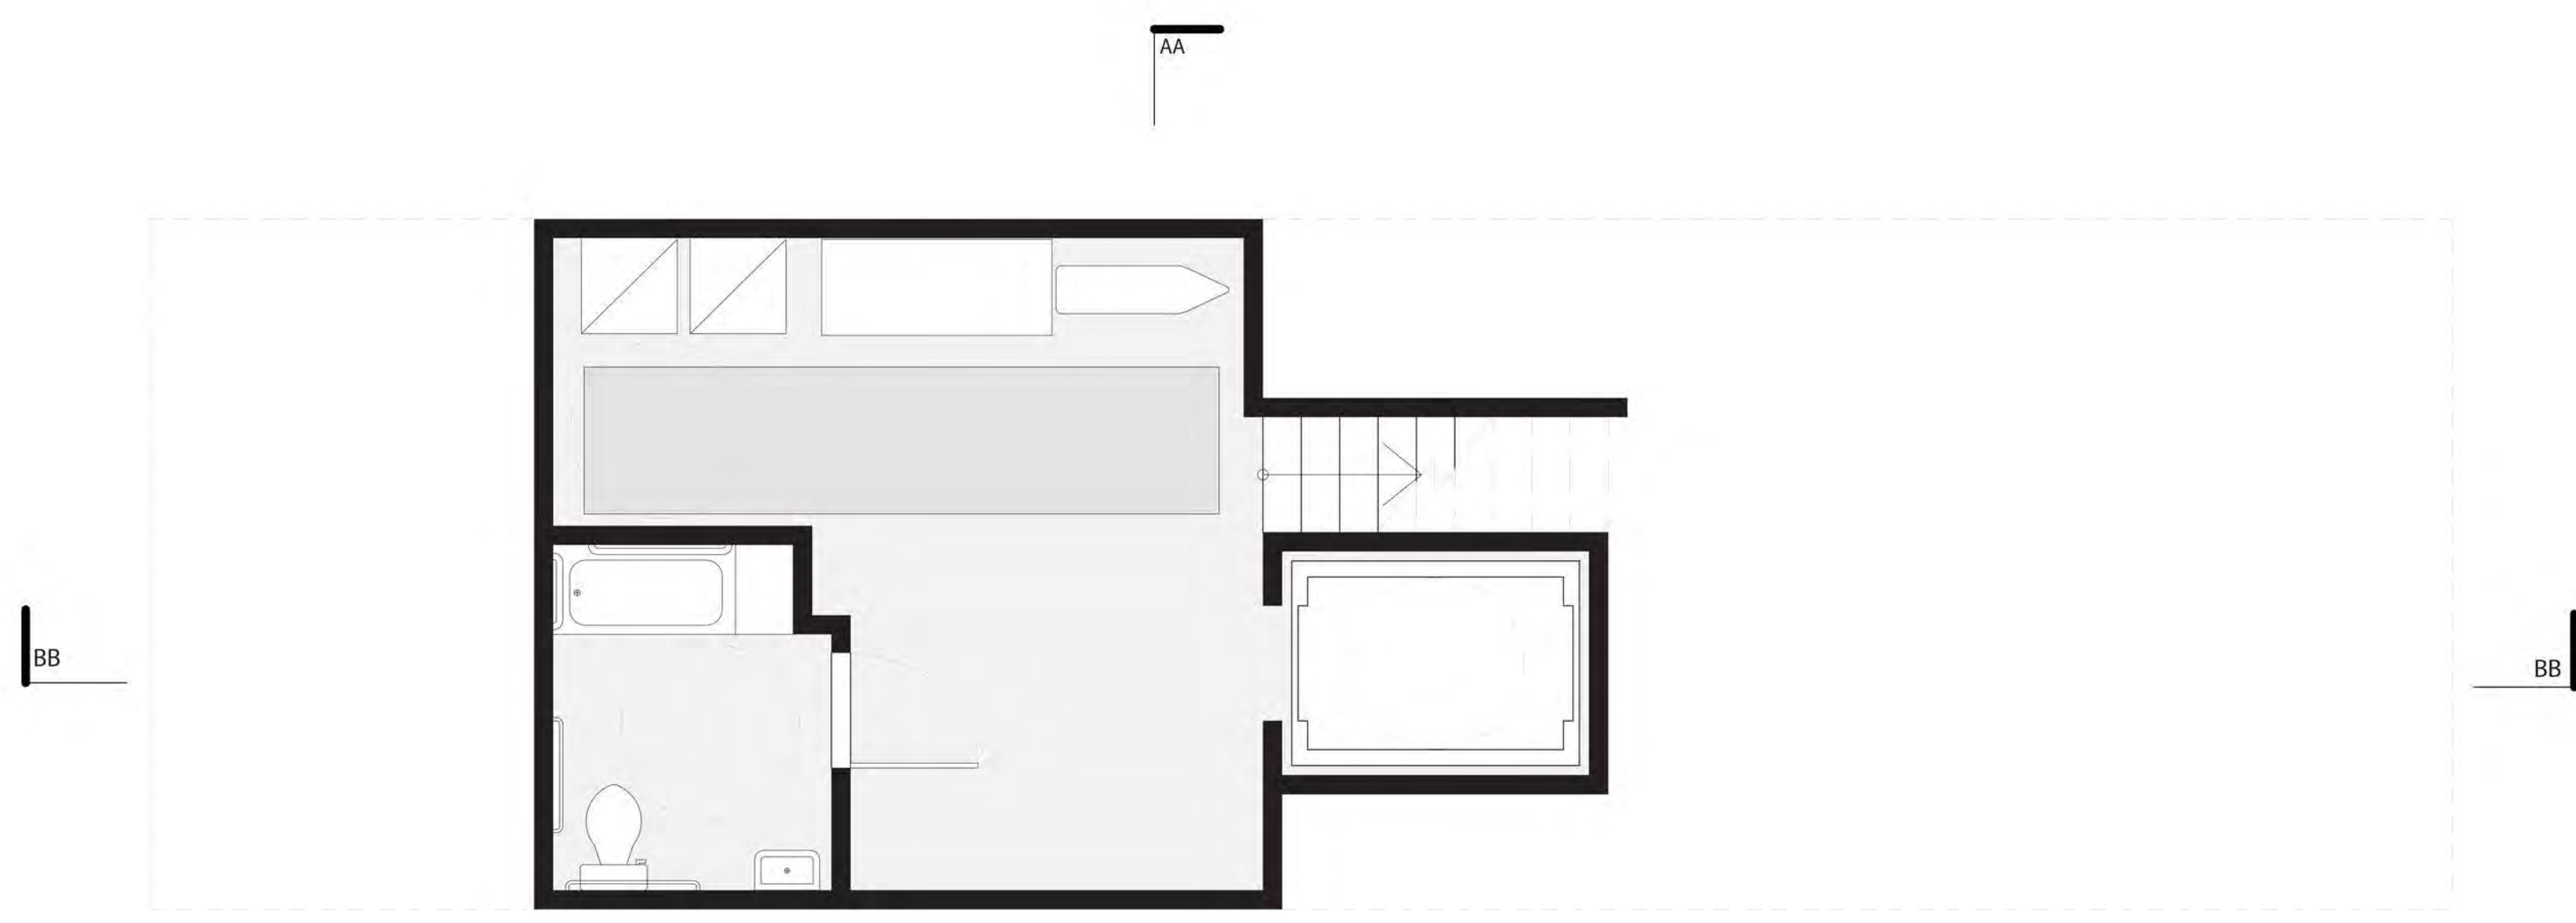



BASEMENT FLOOR PLAN
SCALE: 1/4" - 1'0"

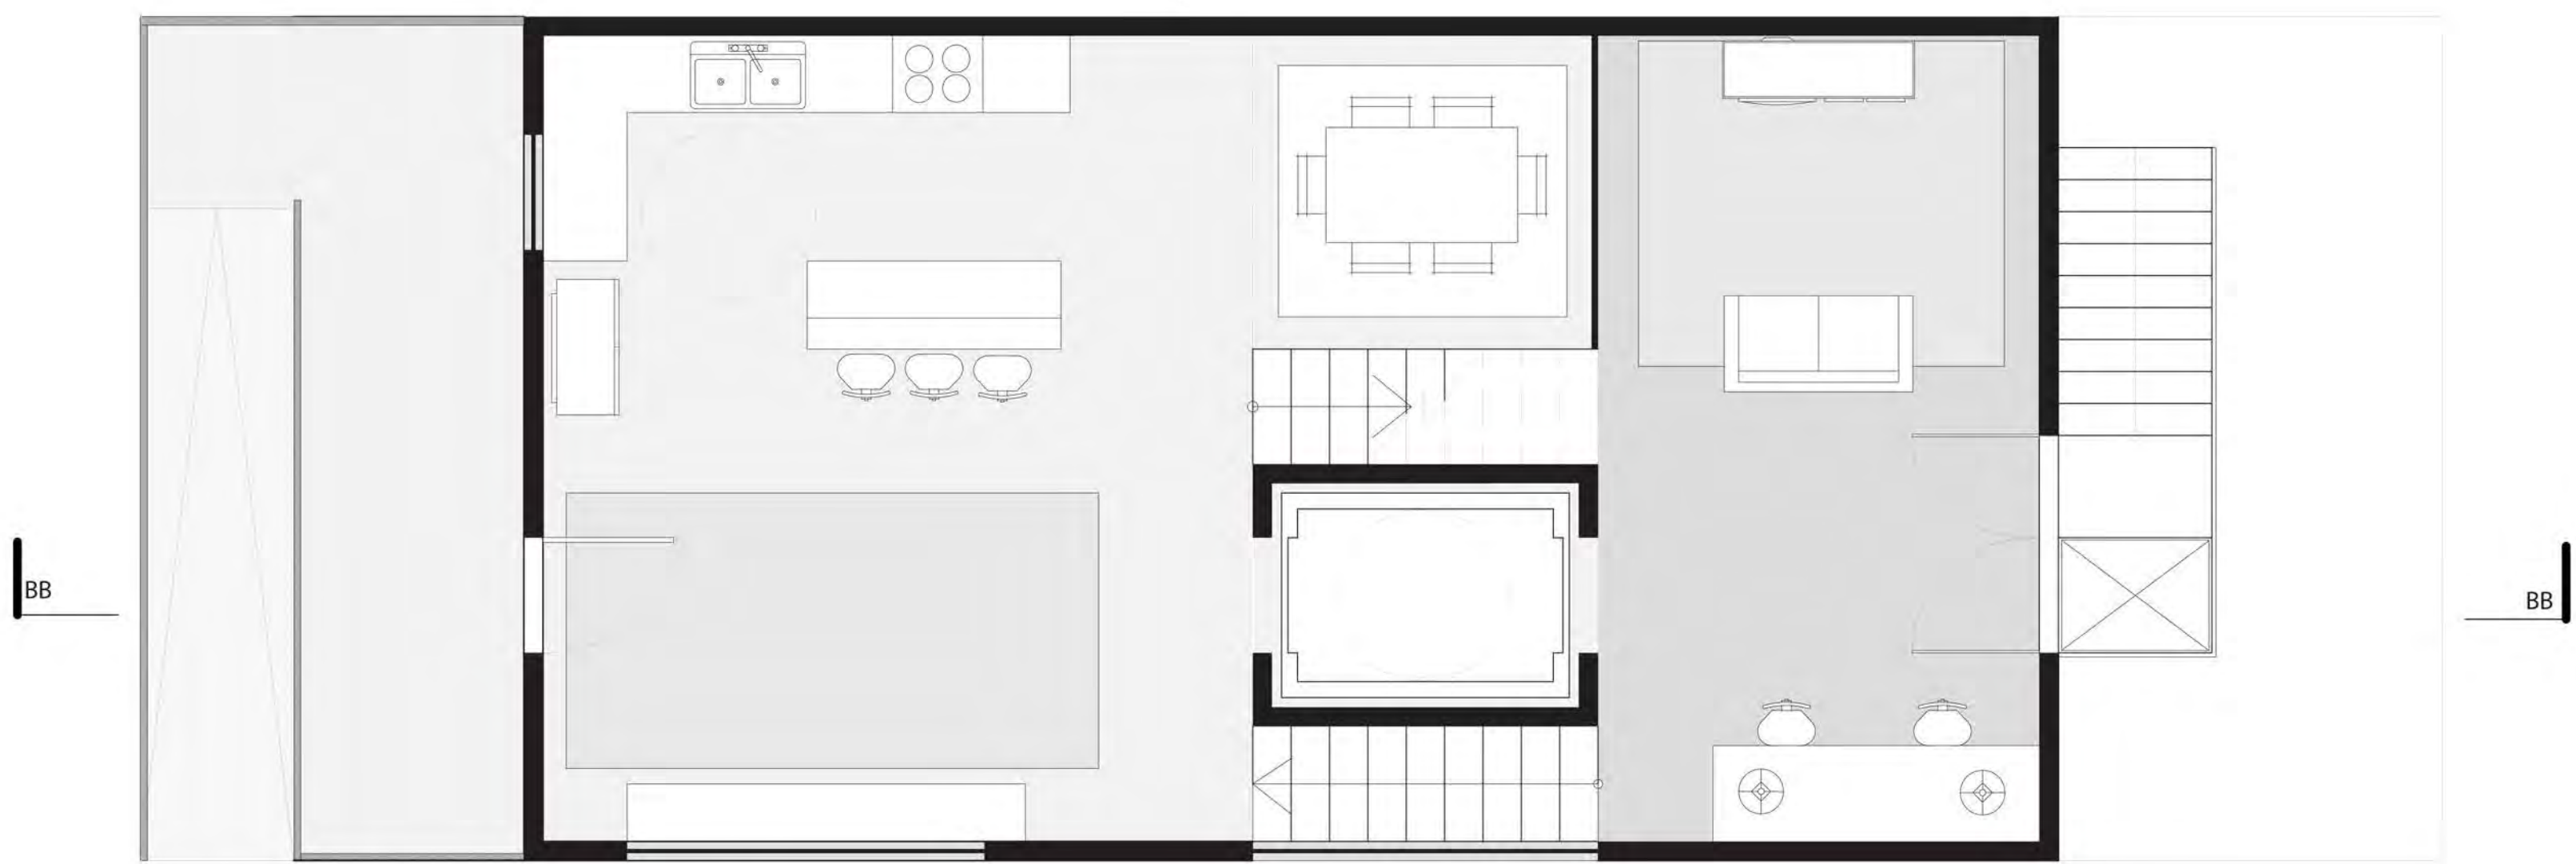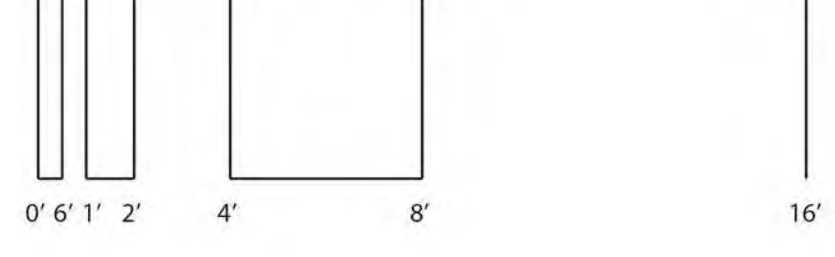



GROUND FLOOR PLAN
SCALE: 1/4" - 1'0"

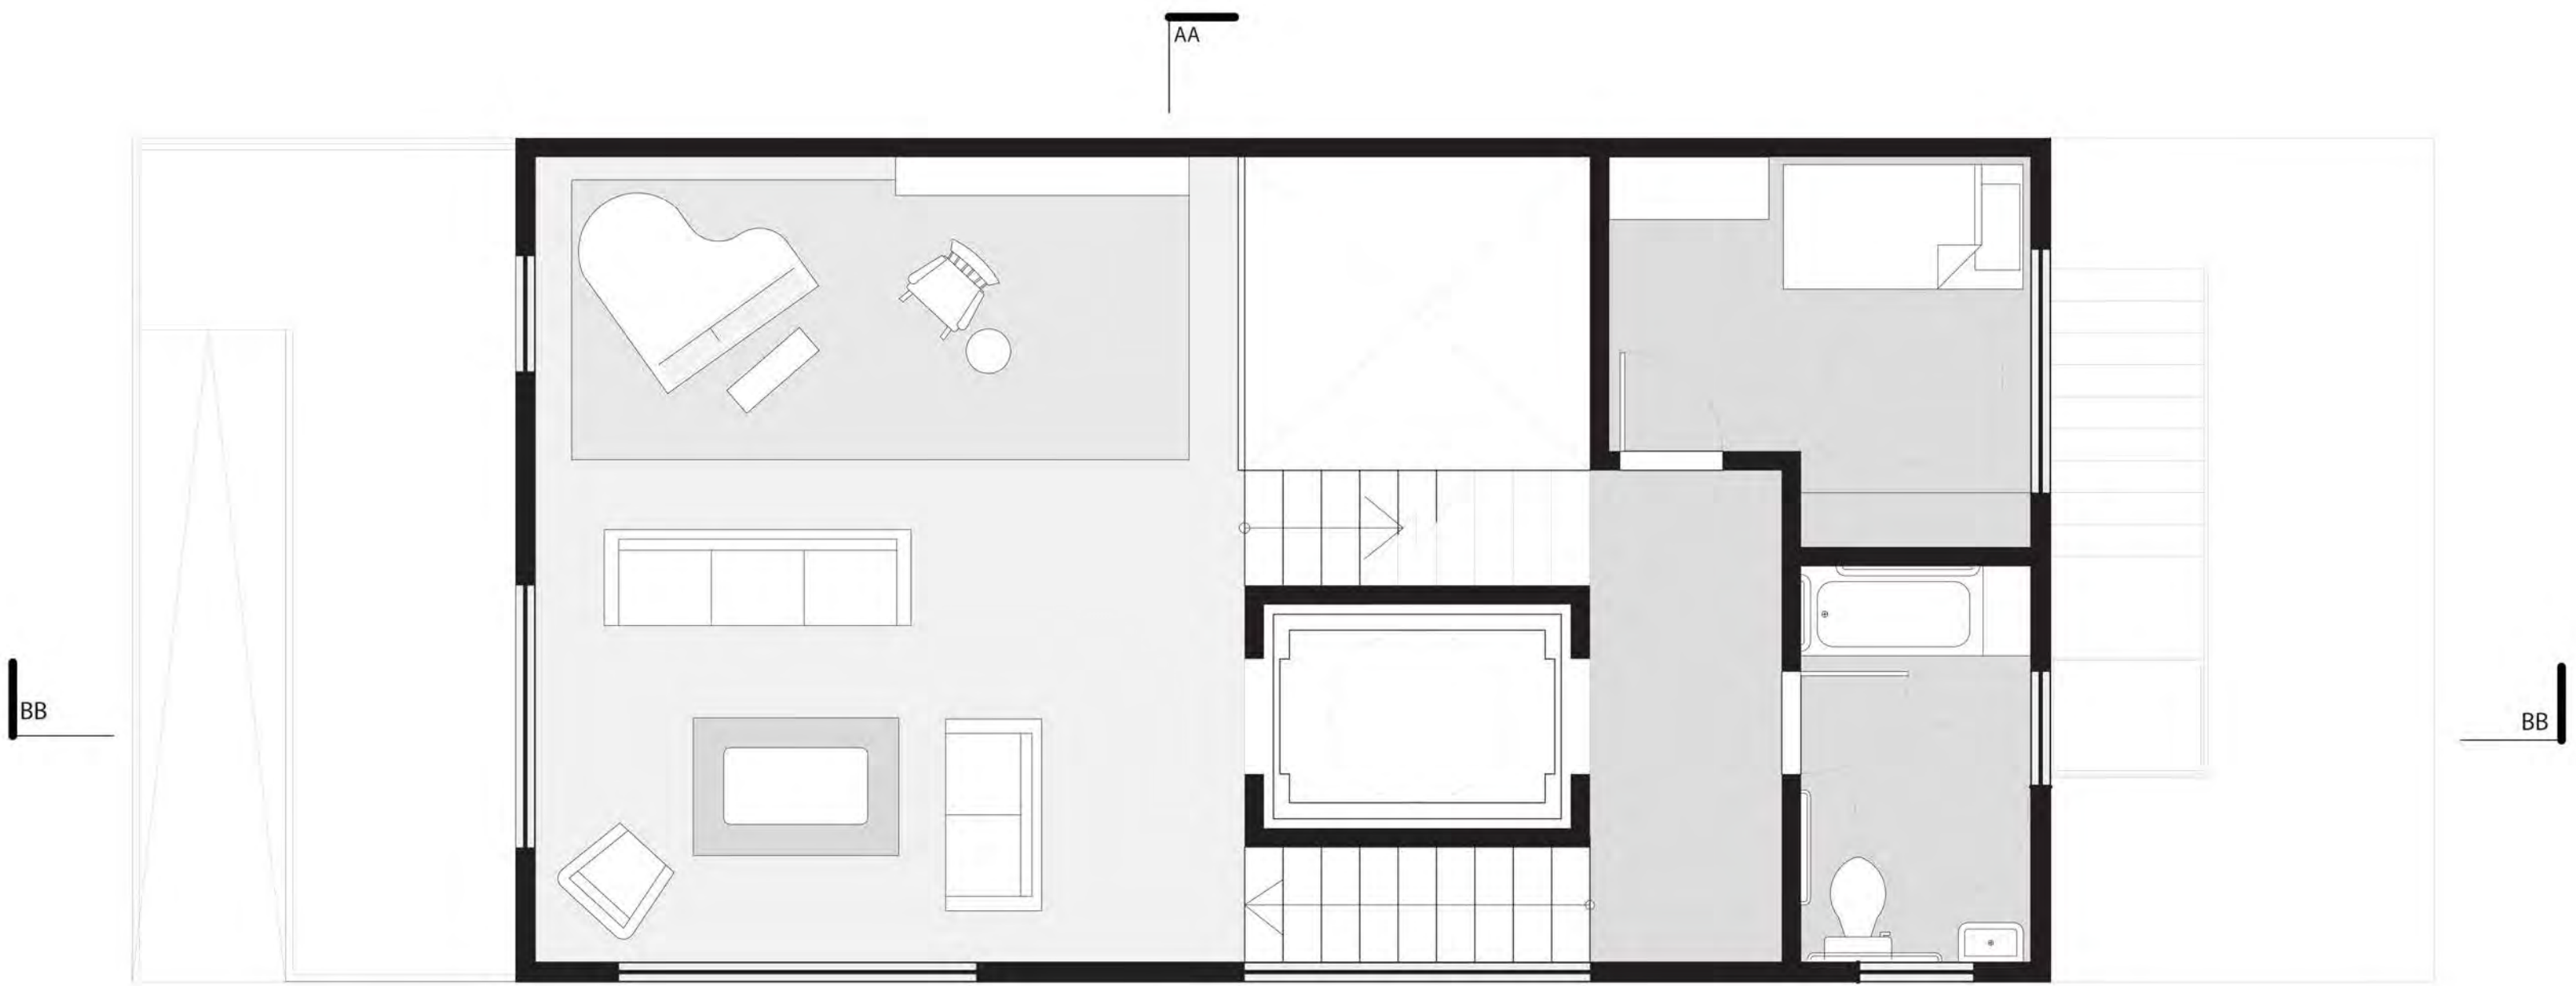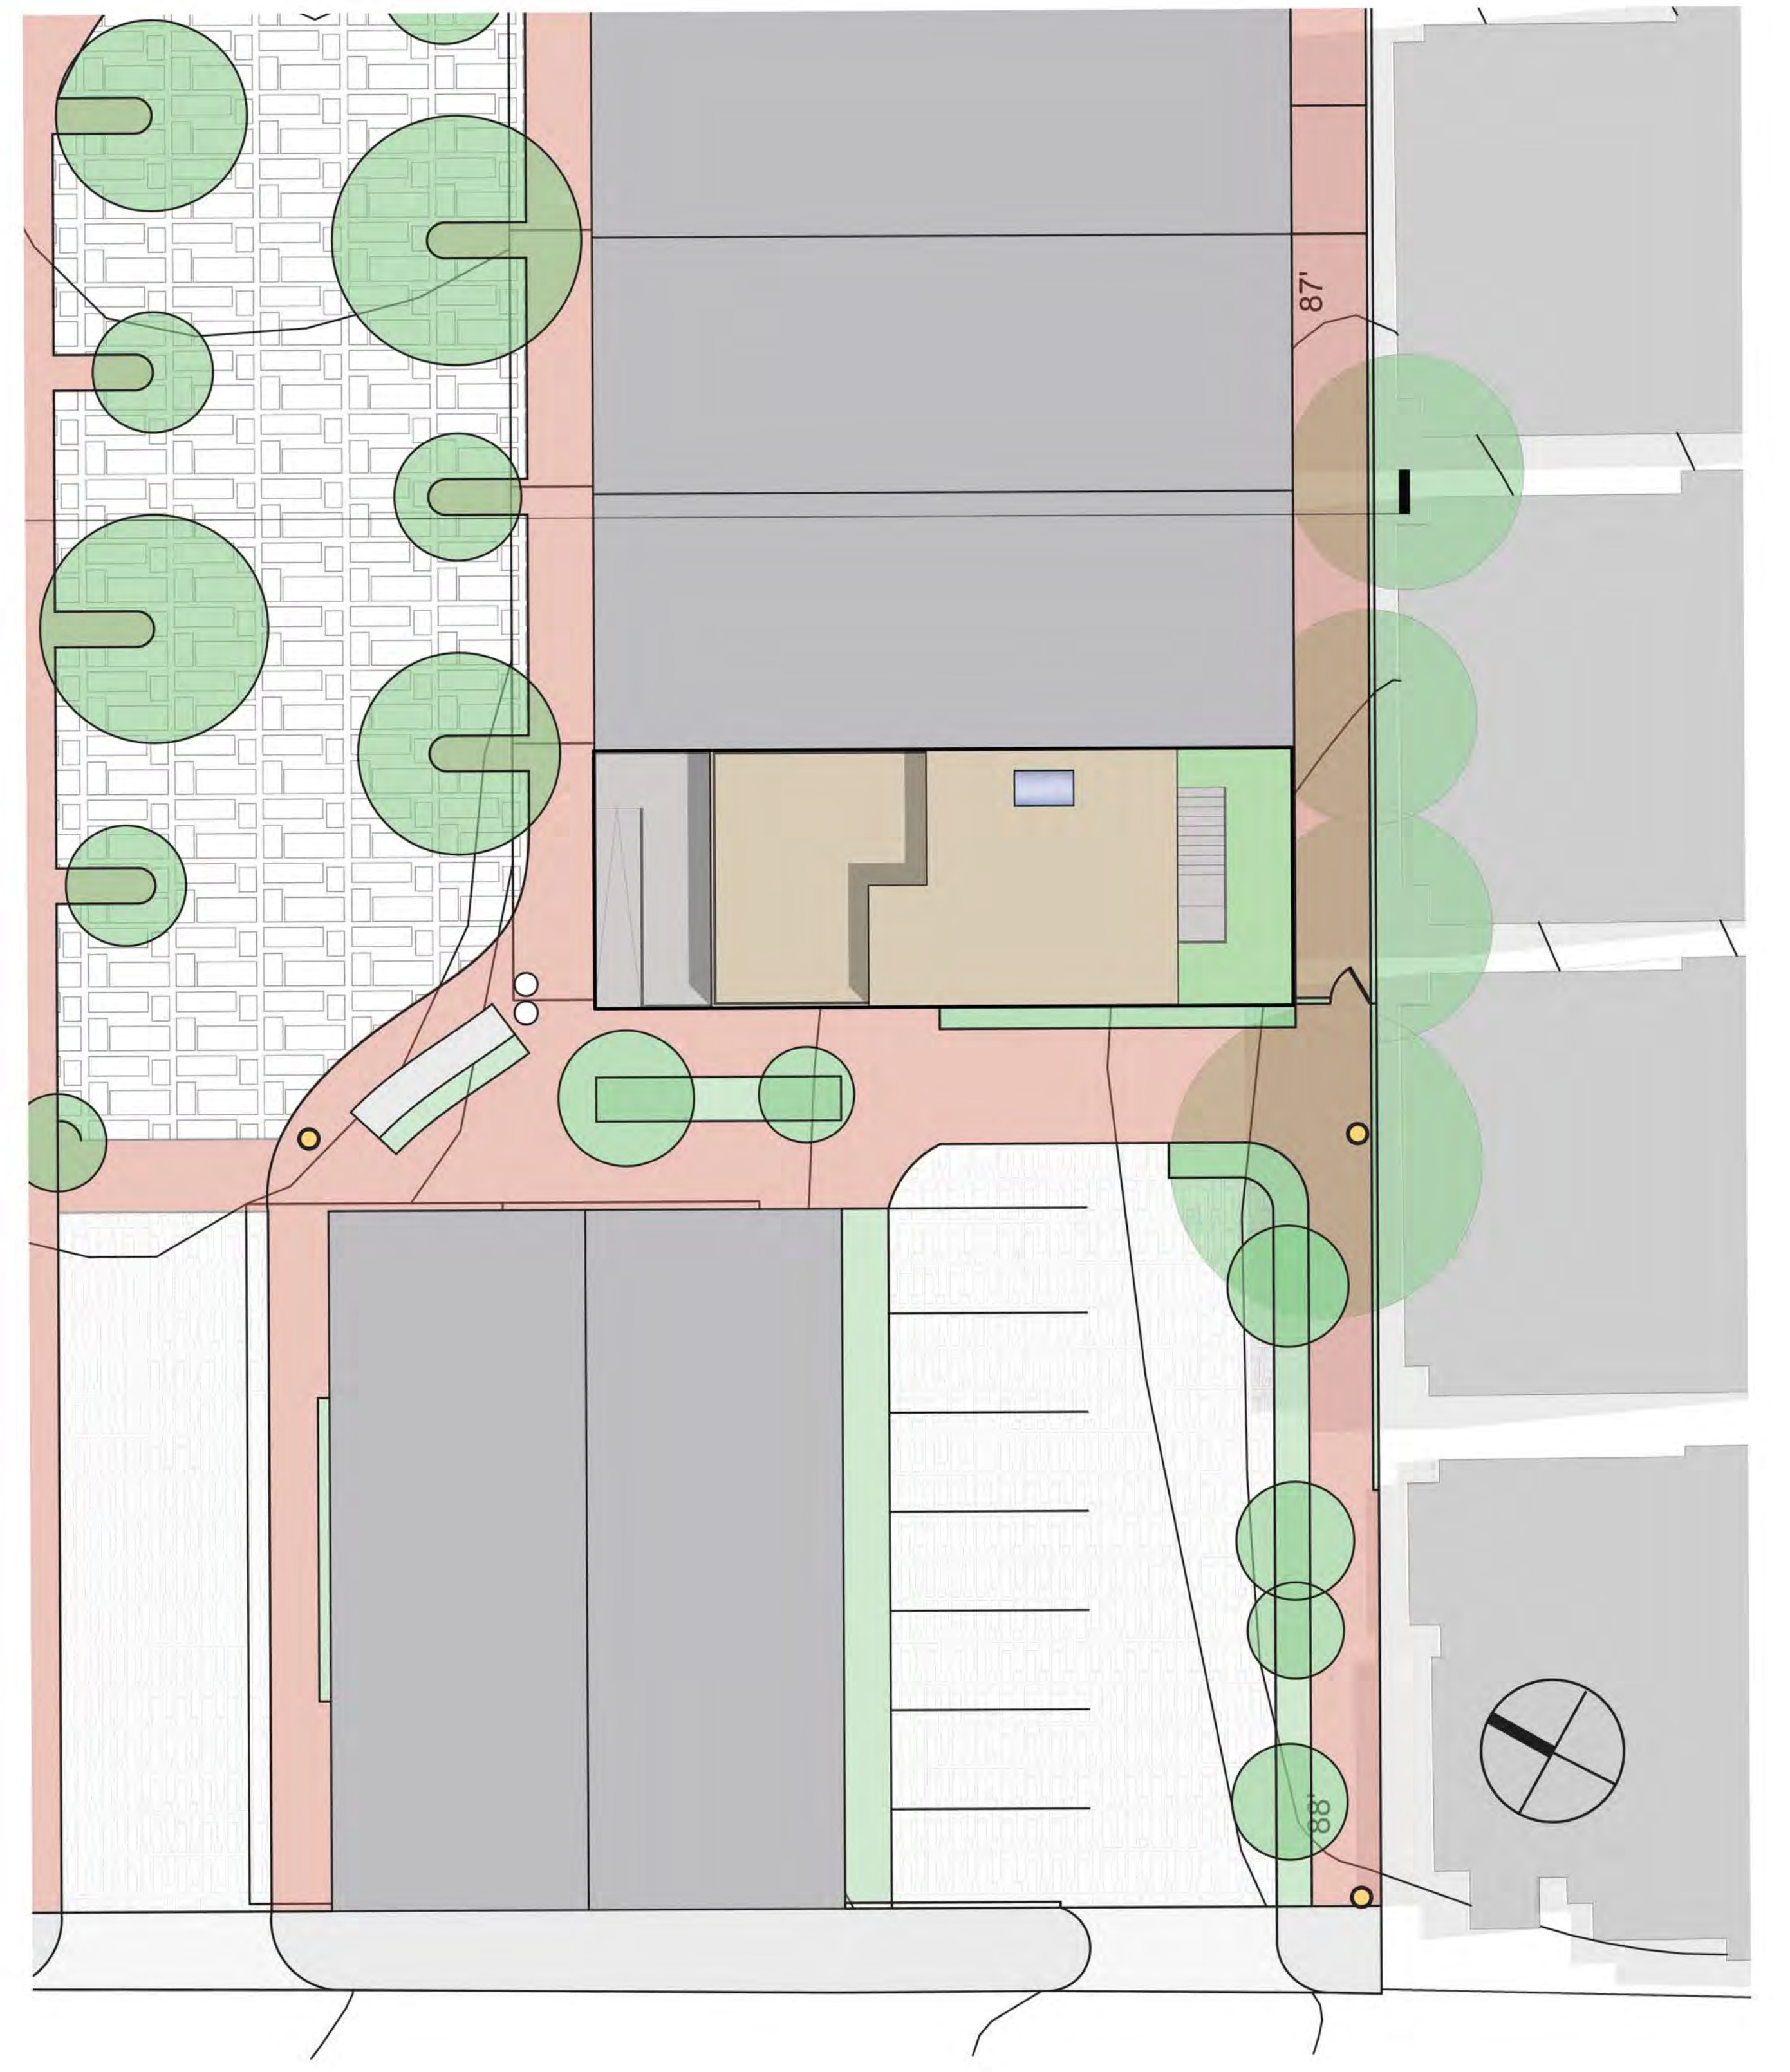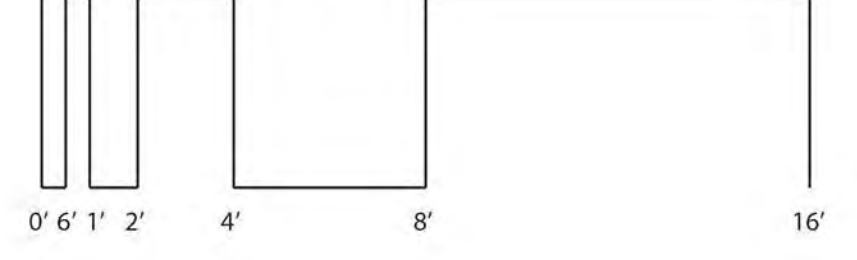


SECOND FLOOR PLAN
SCALE: 1/4" - 1'0"

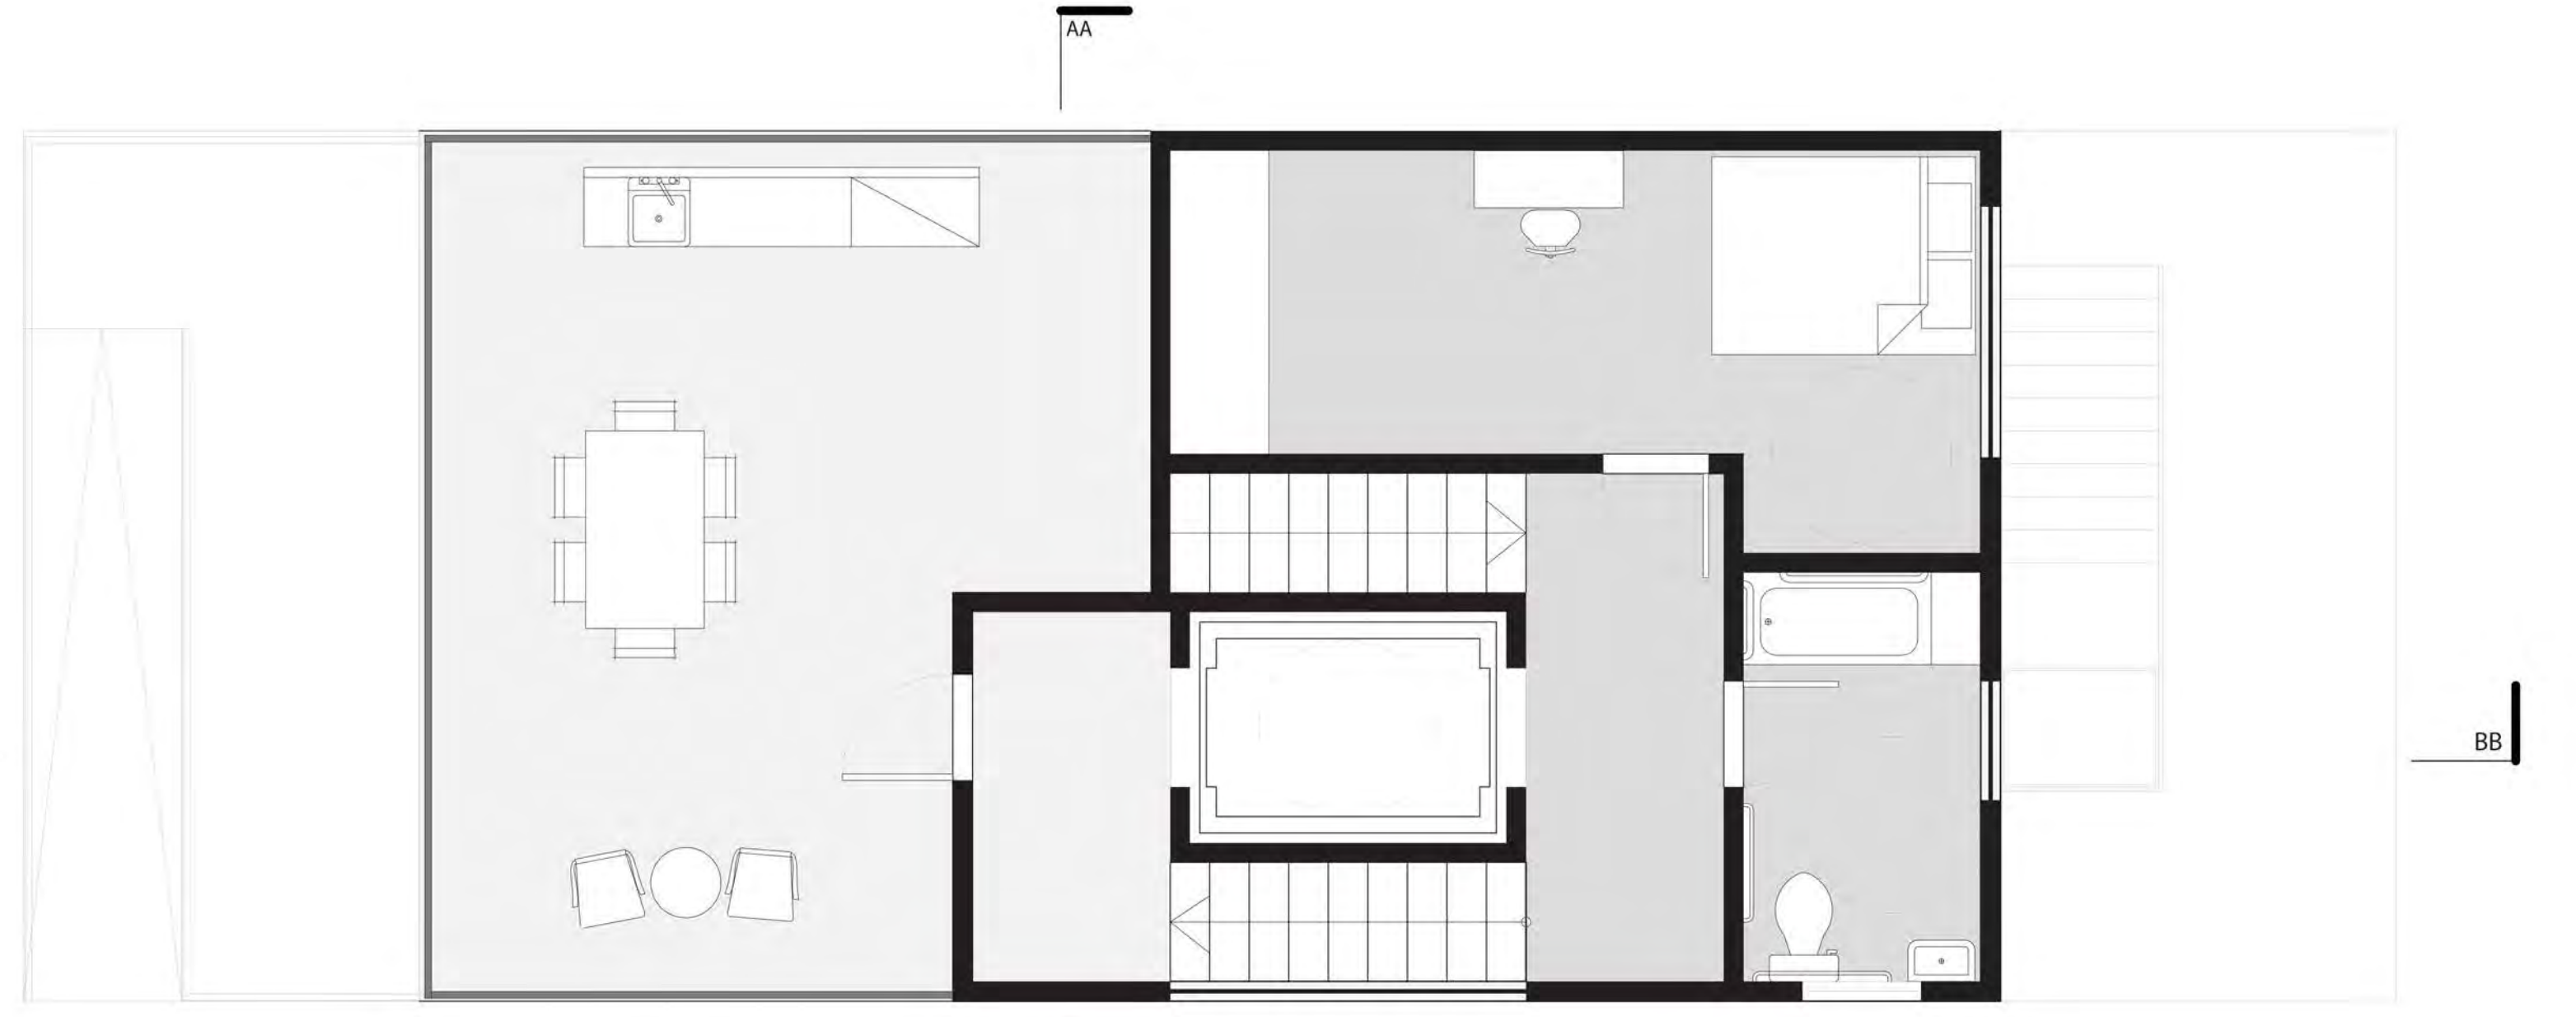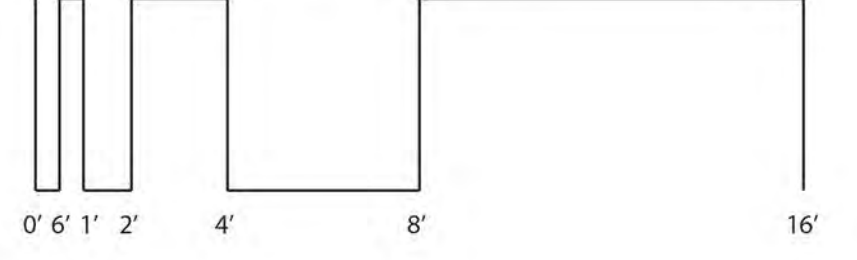


THIRD FLOOR PLAN
SCALE: 1/4" - 1'0"

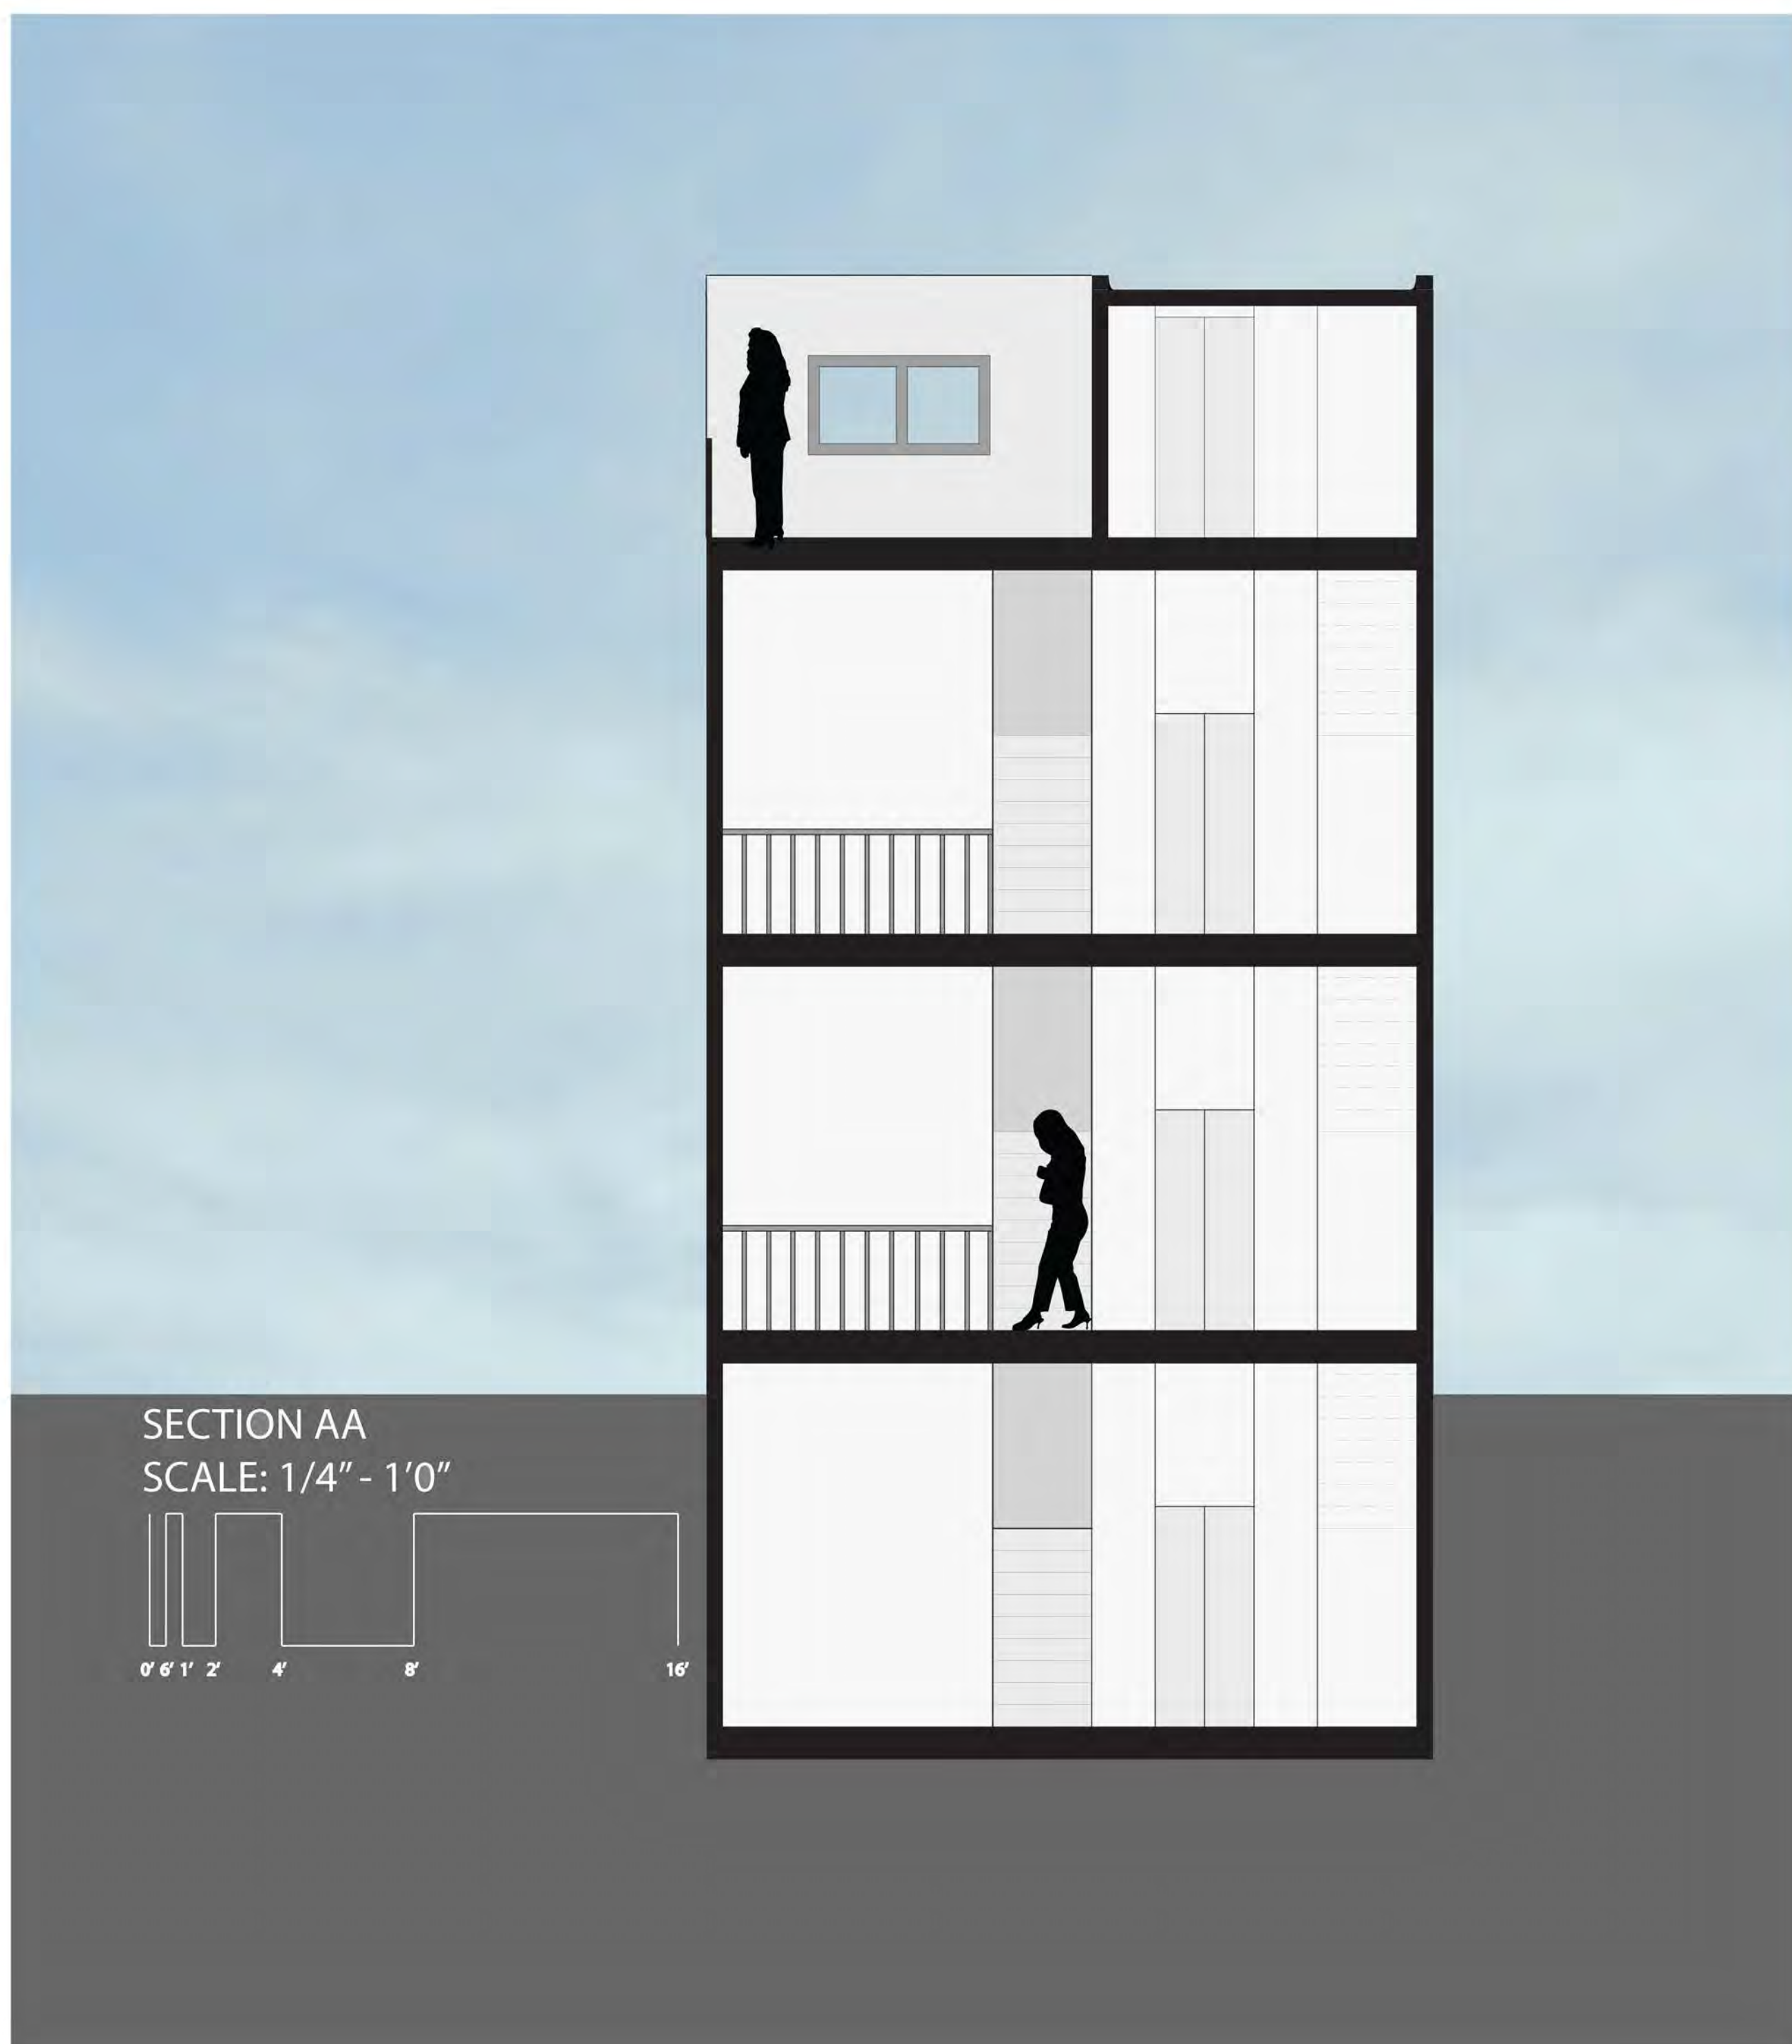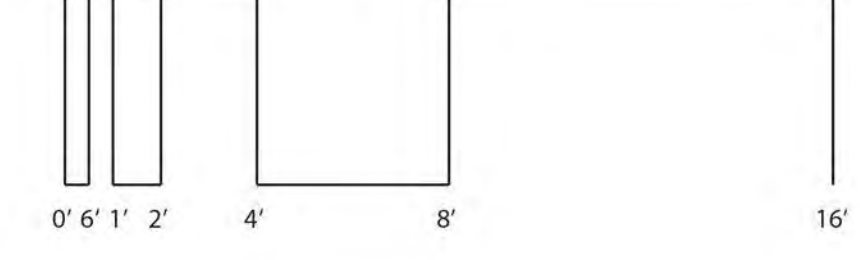


SECTION AA
SCALE: 1/4" - 1'0"

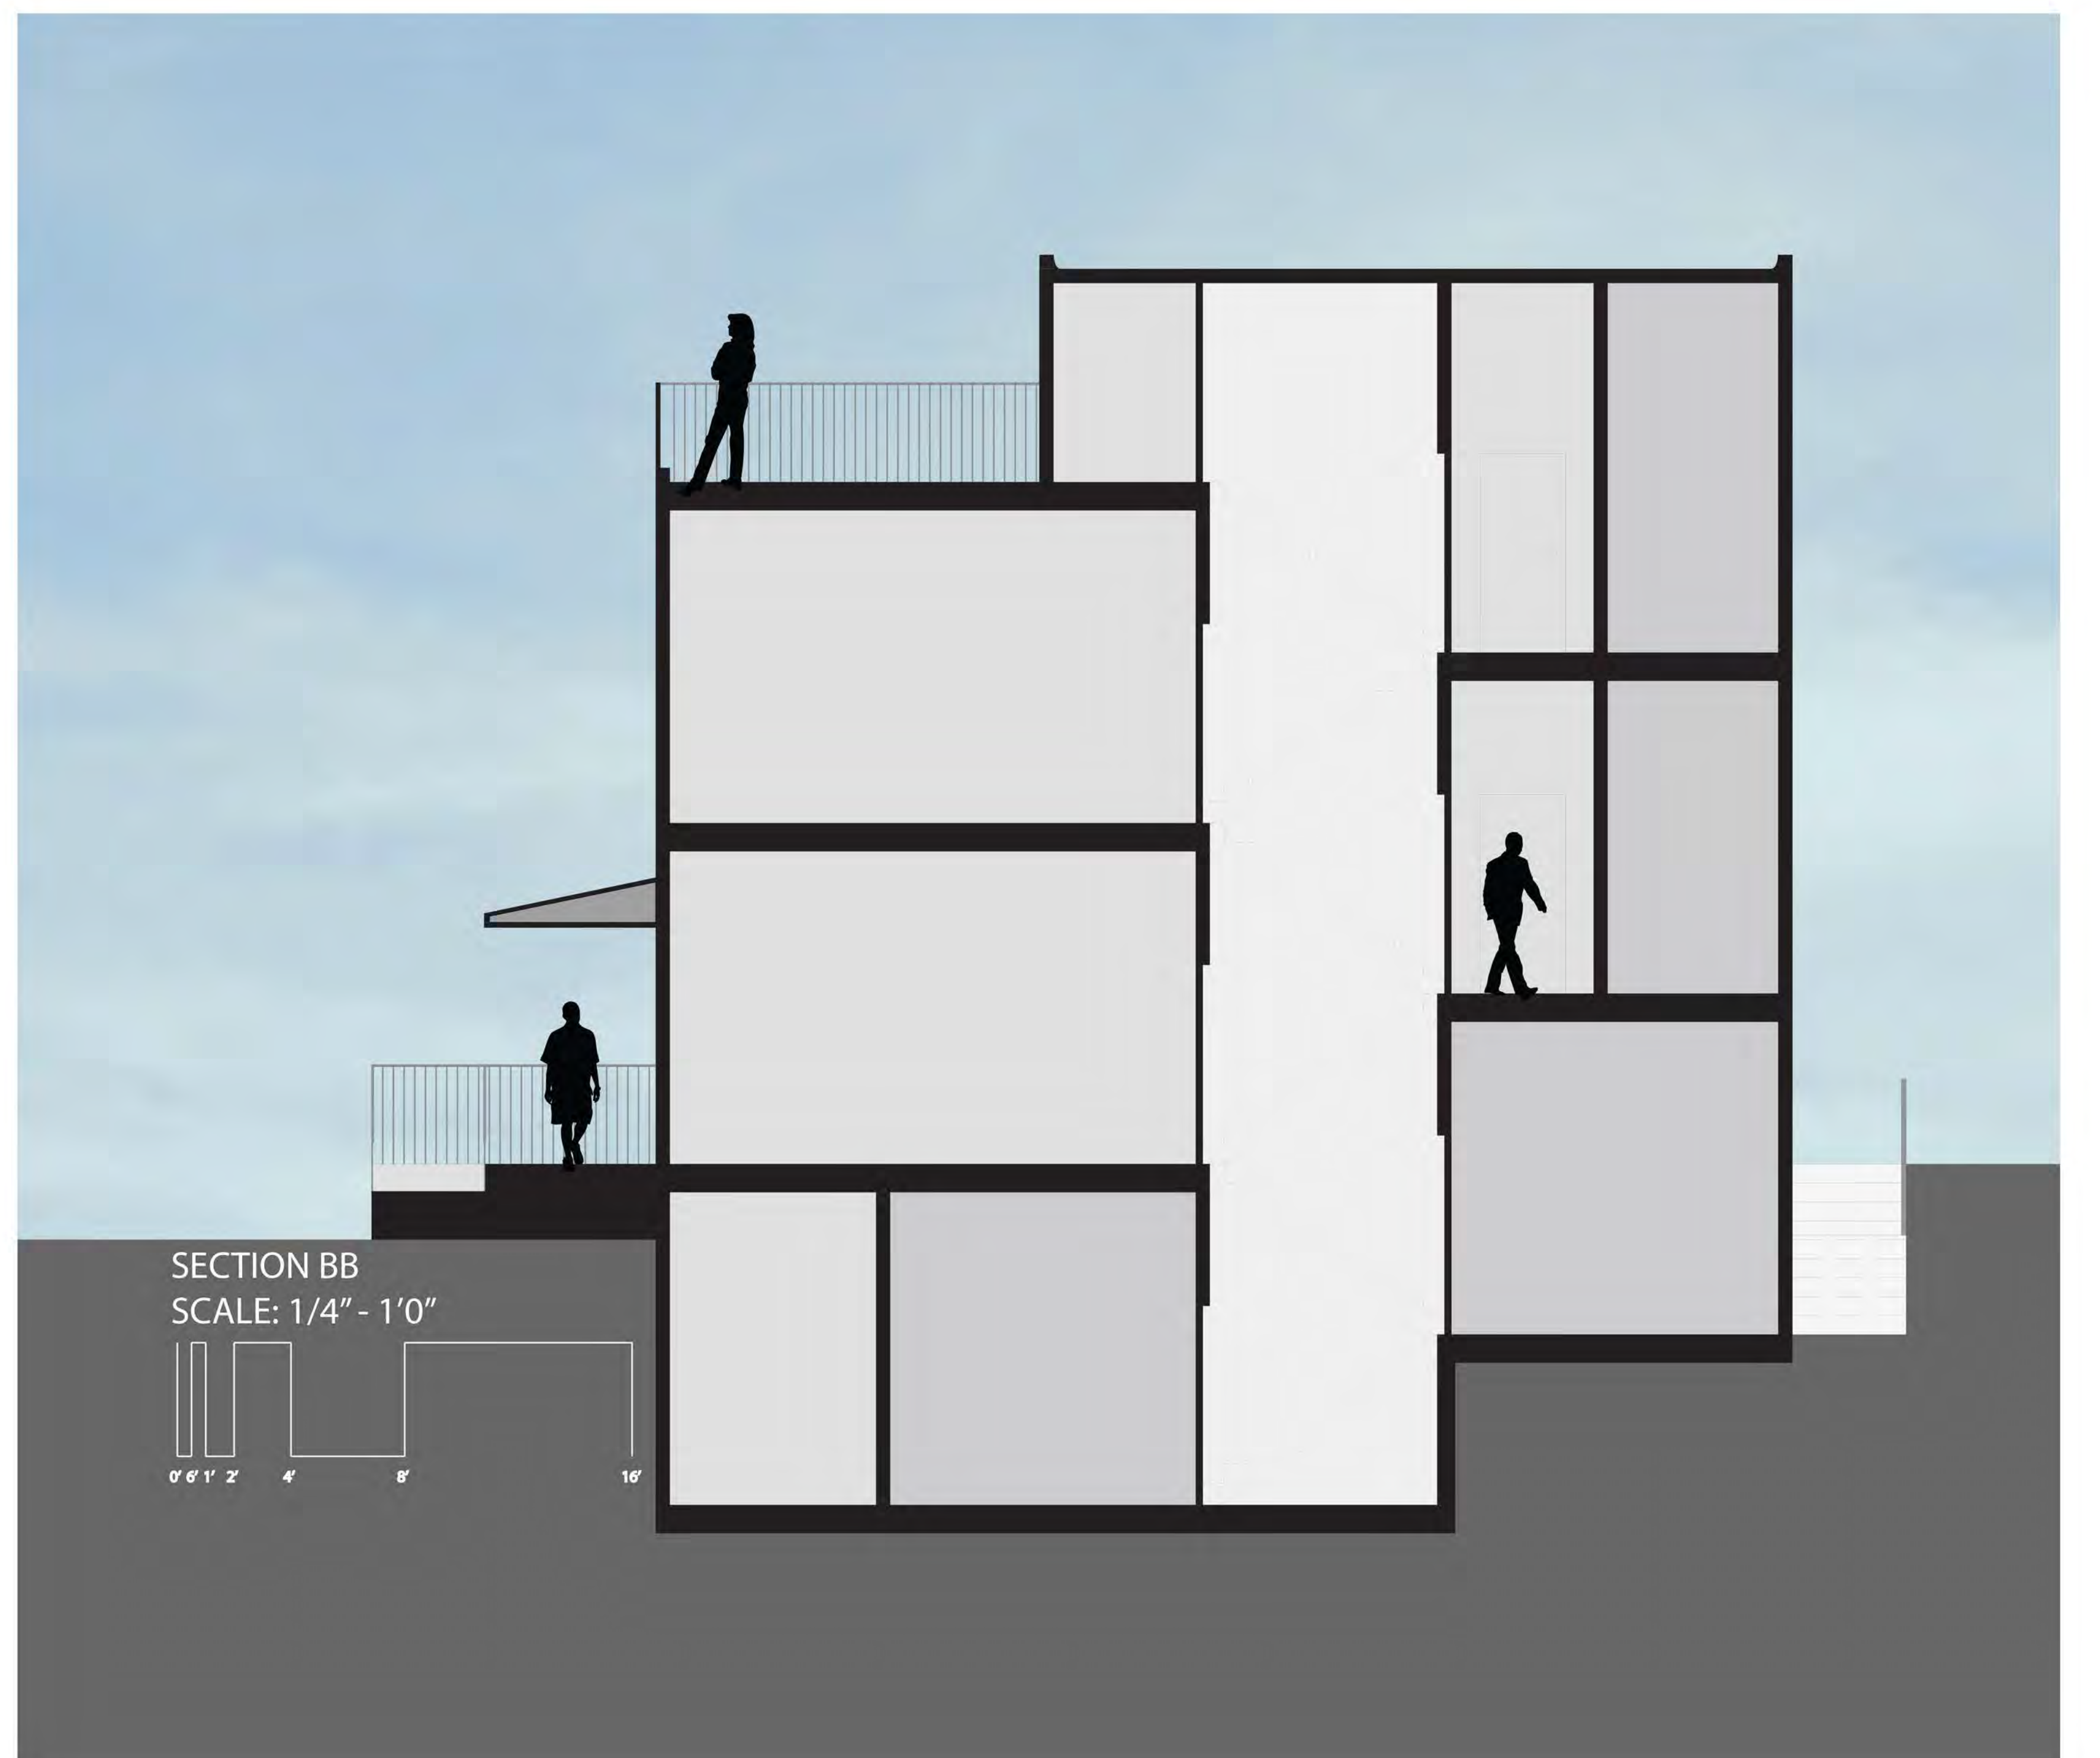

SECTION BB
SCALE: 1/4" - 1'0"

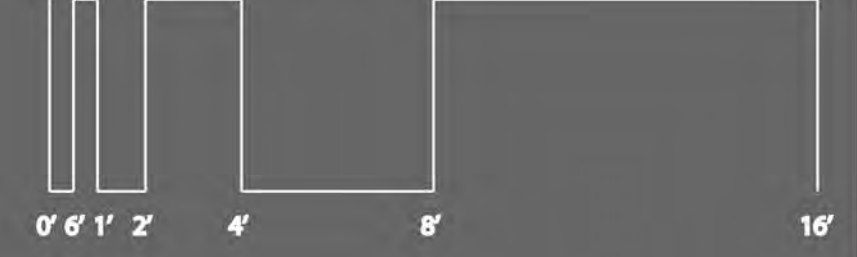


MIDDLE ROW HOUSE
SCALE: 1/4"=1'0"

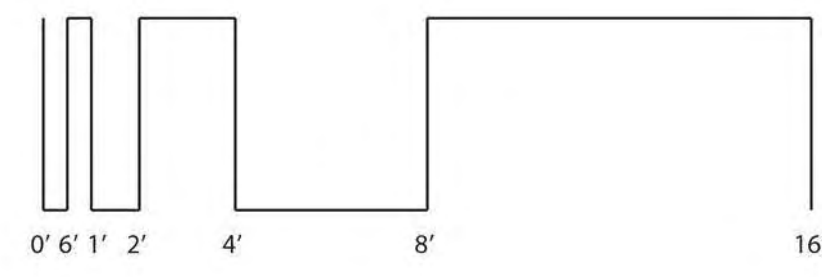


FRONT ELEVATION




BACK ELEVATION

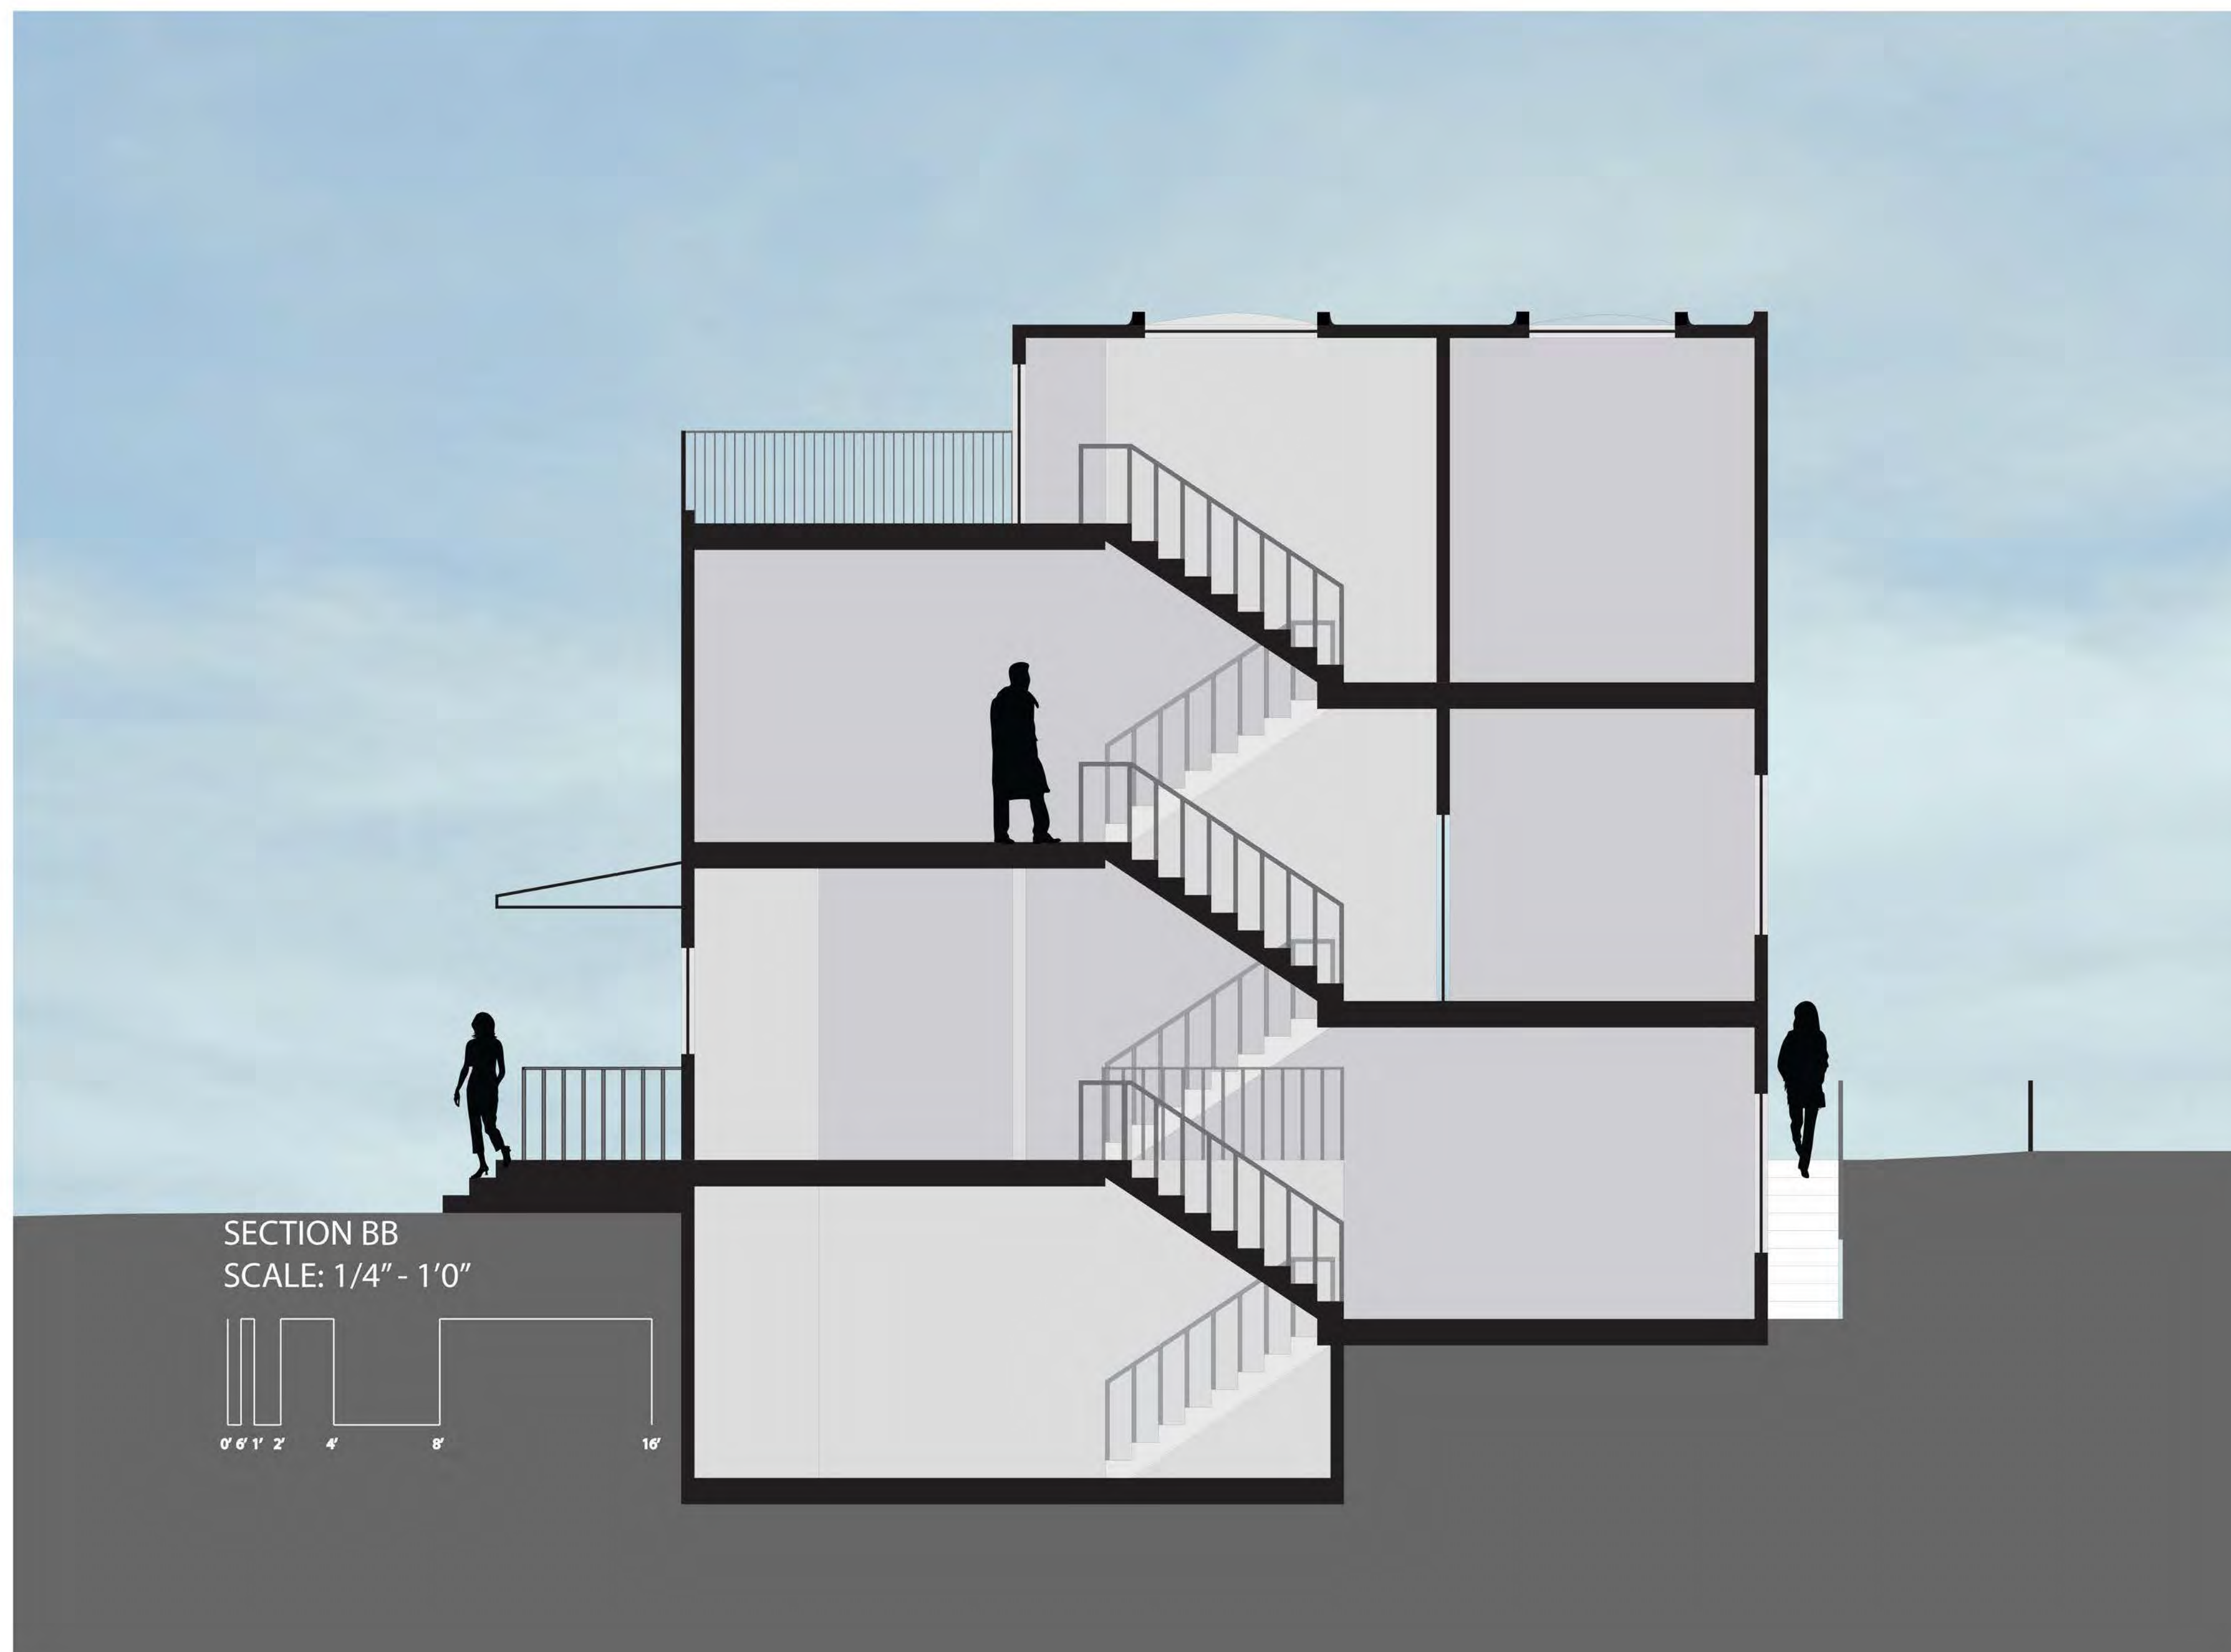



SECTION BB
SCALE: 1/4" - 1'0"

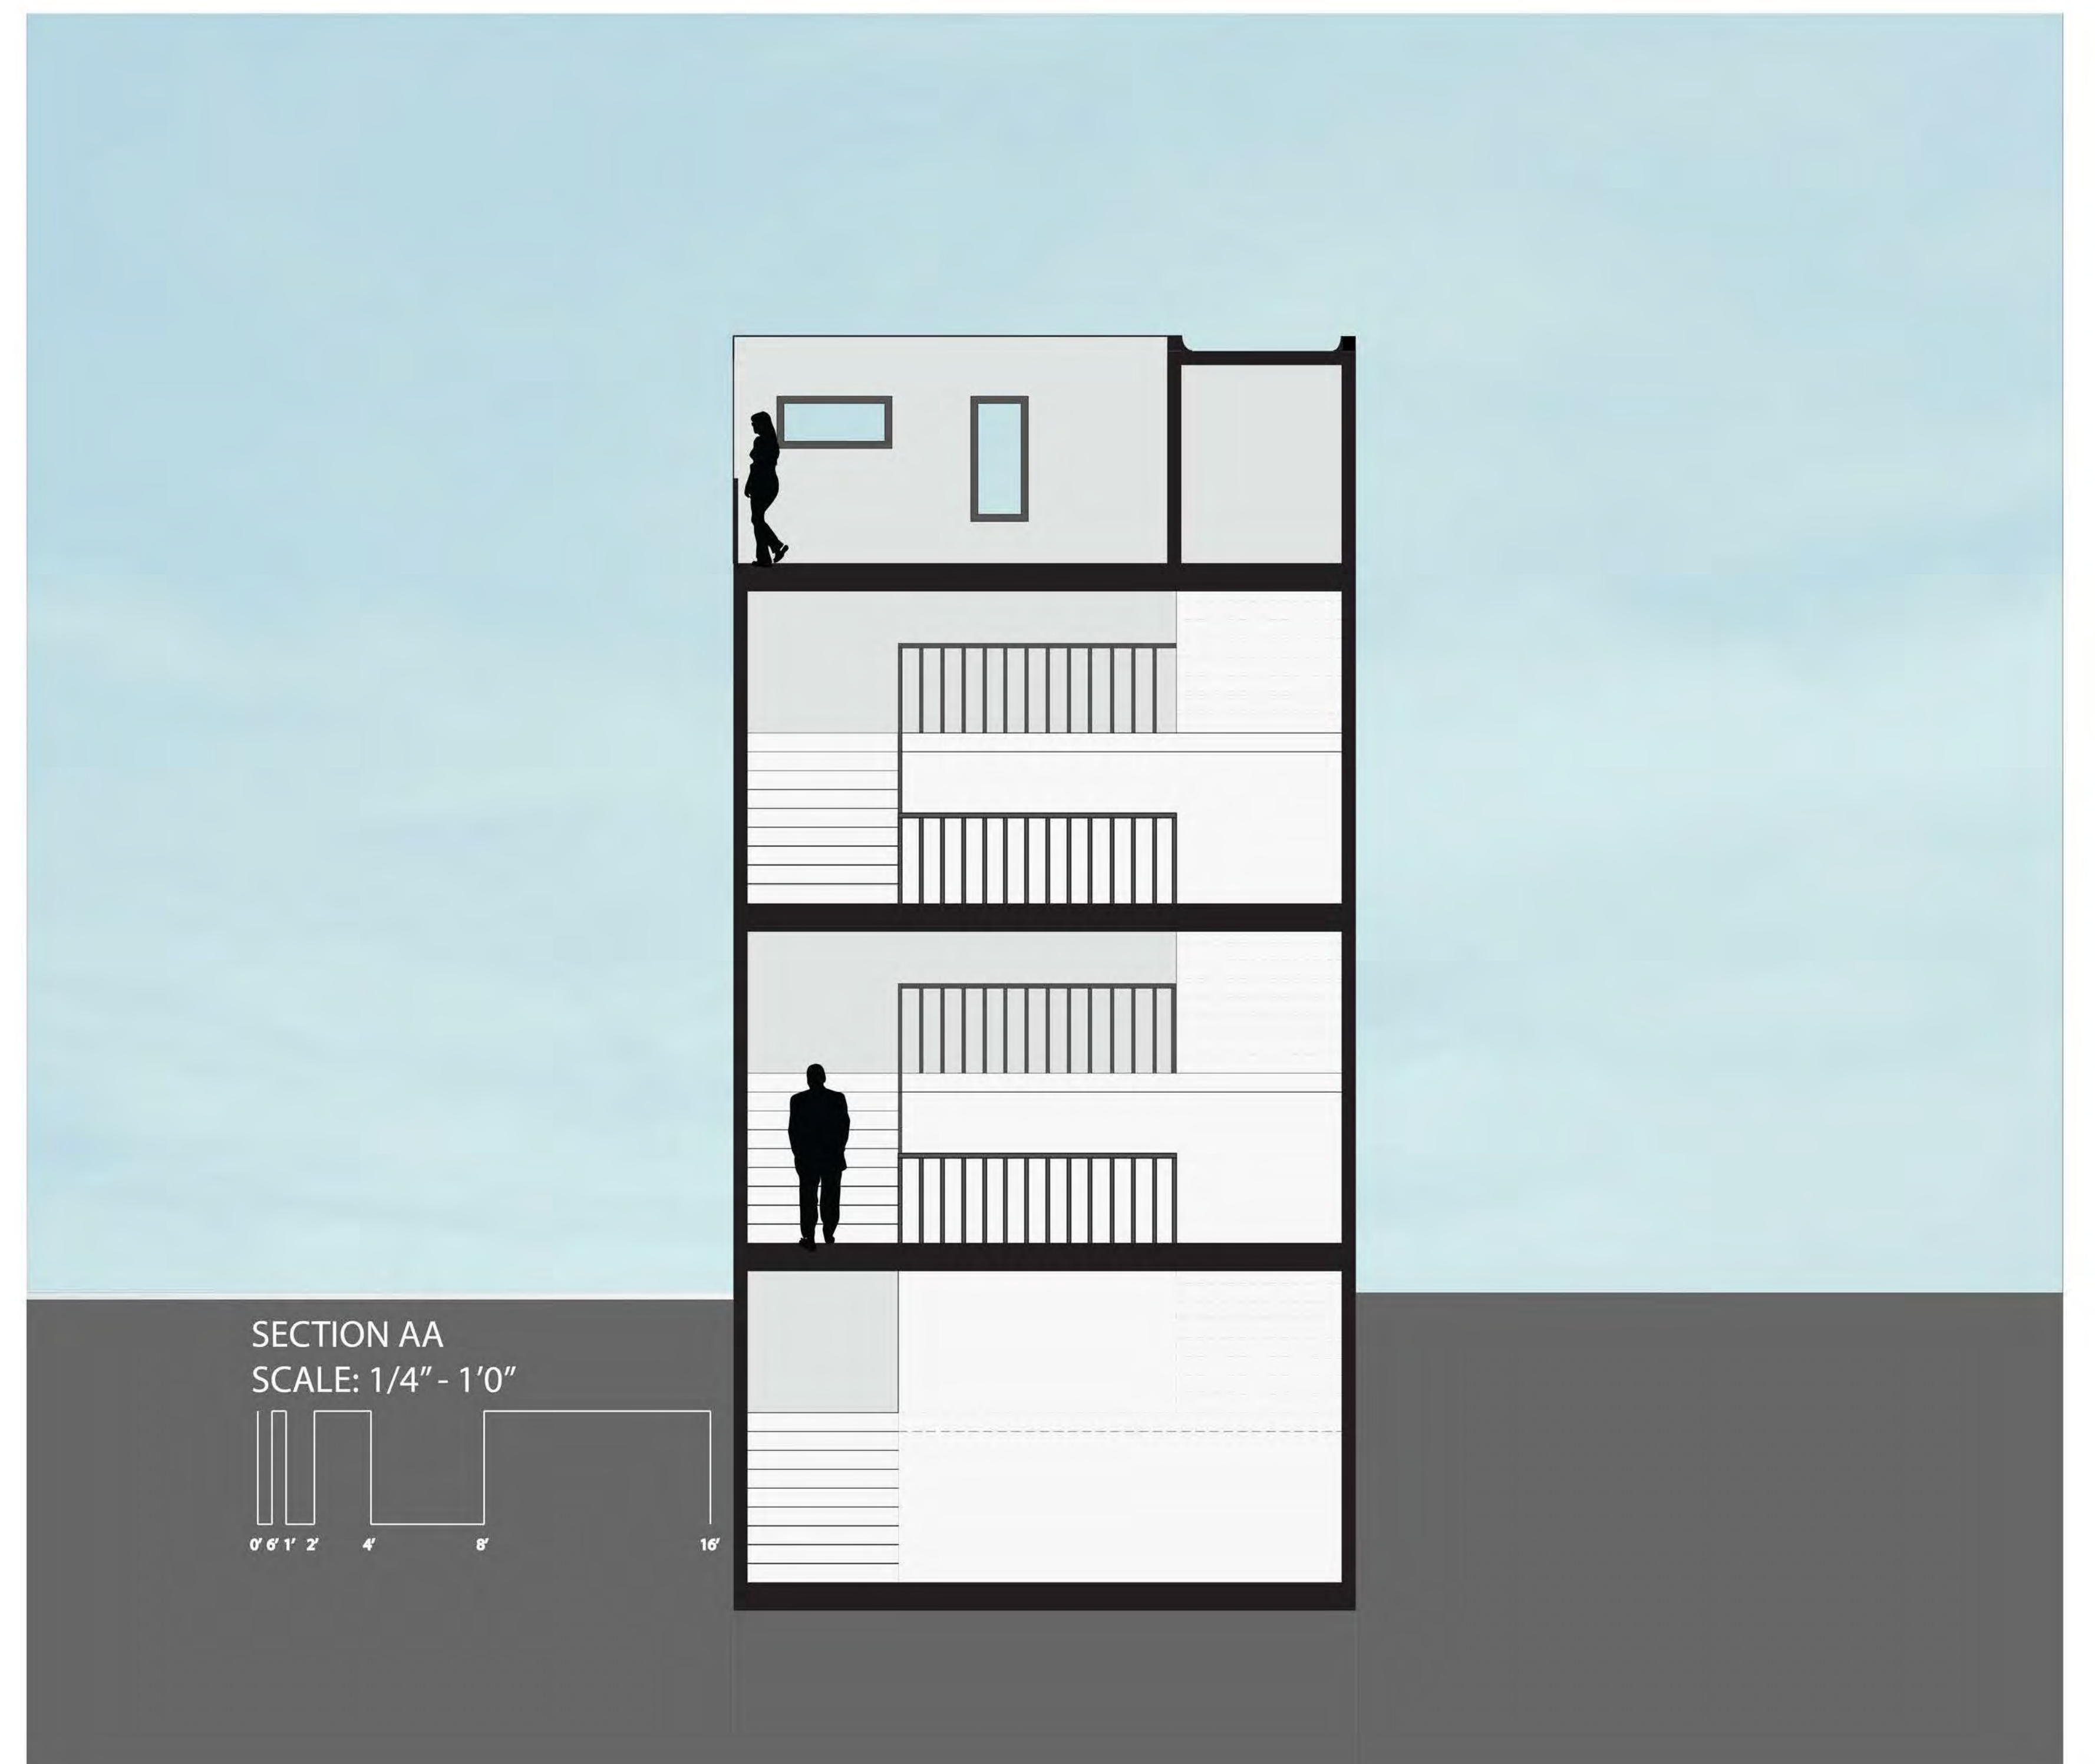



SECTION AA
SCALE: 1/4" - 1'0"

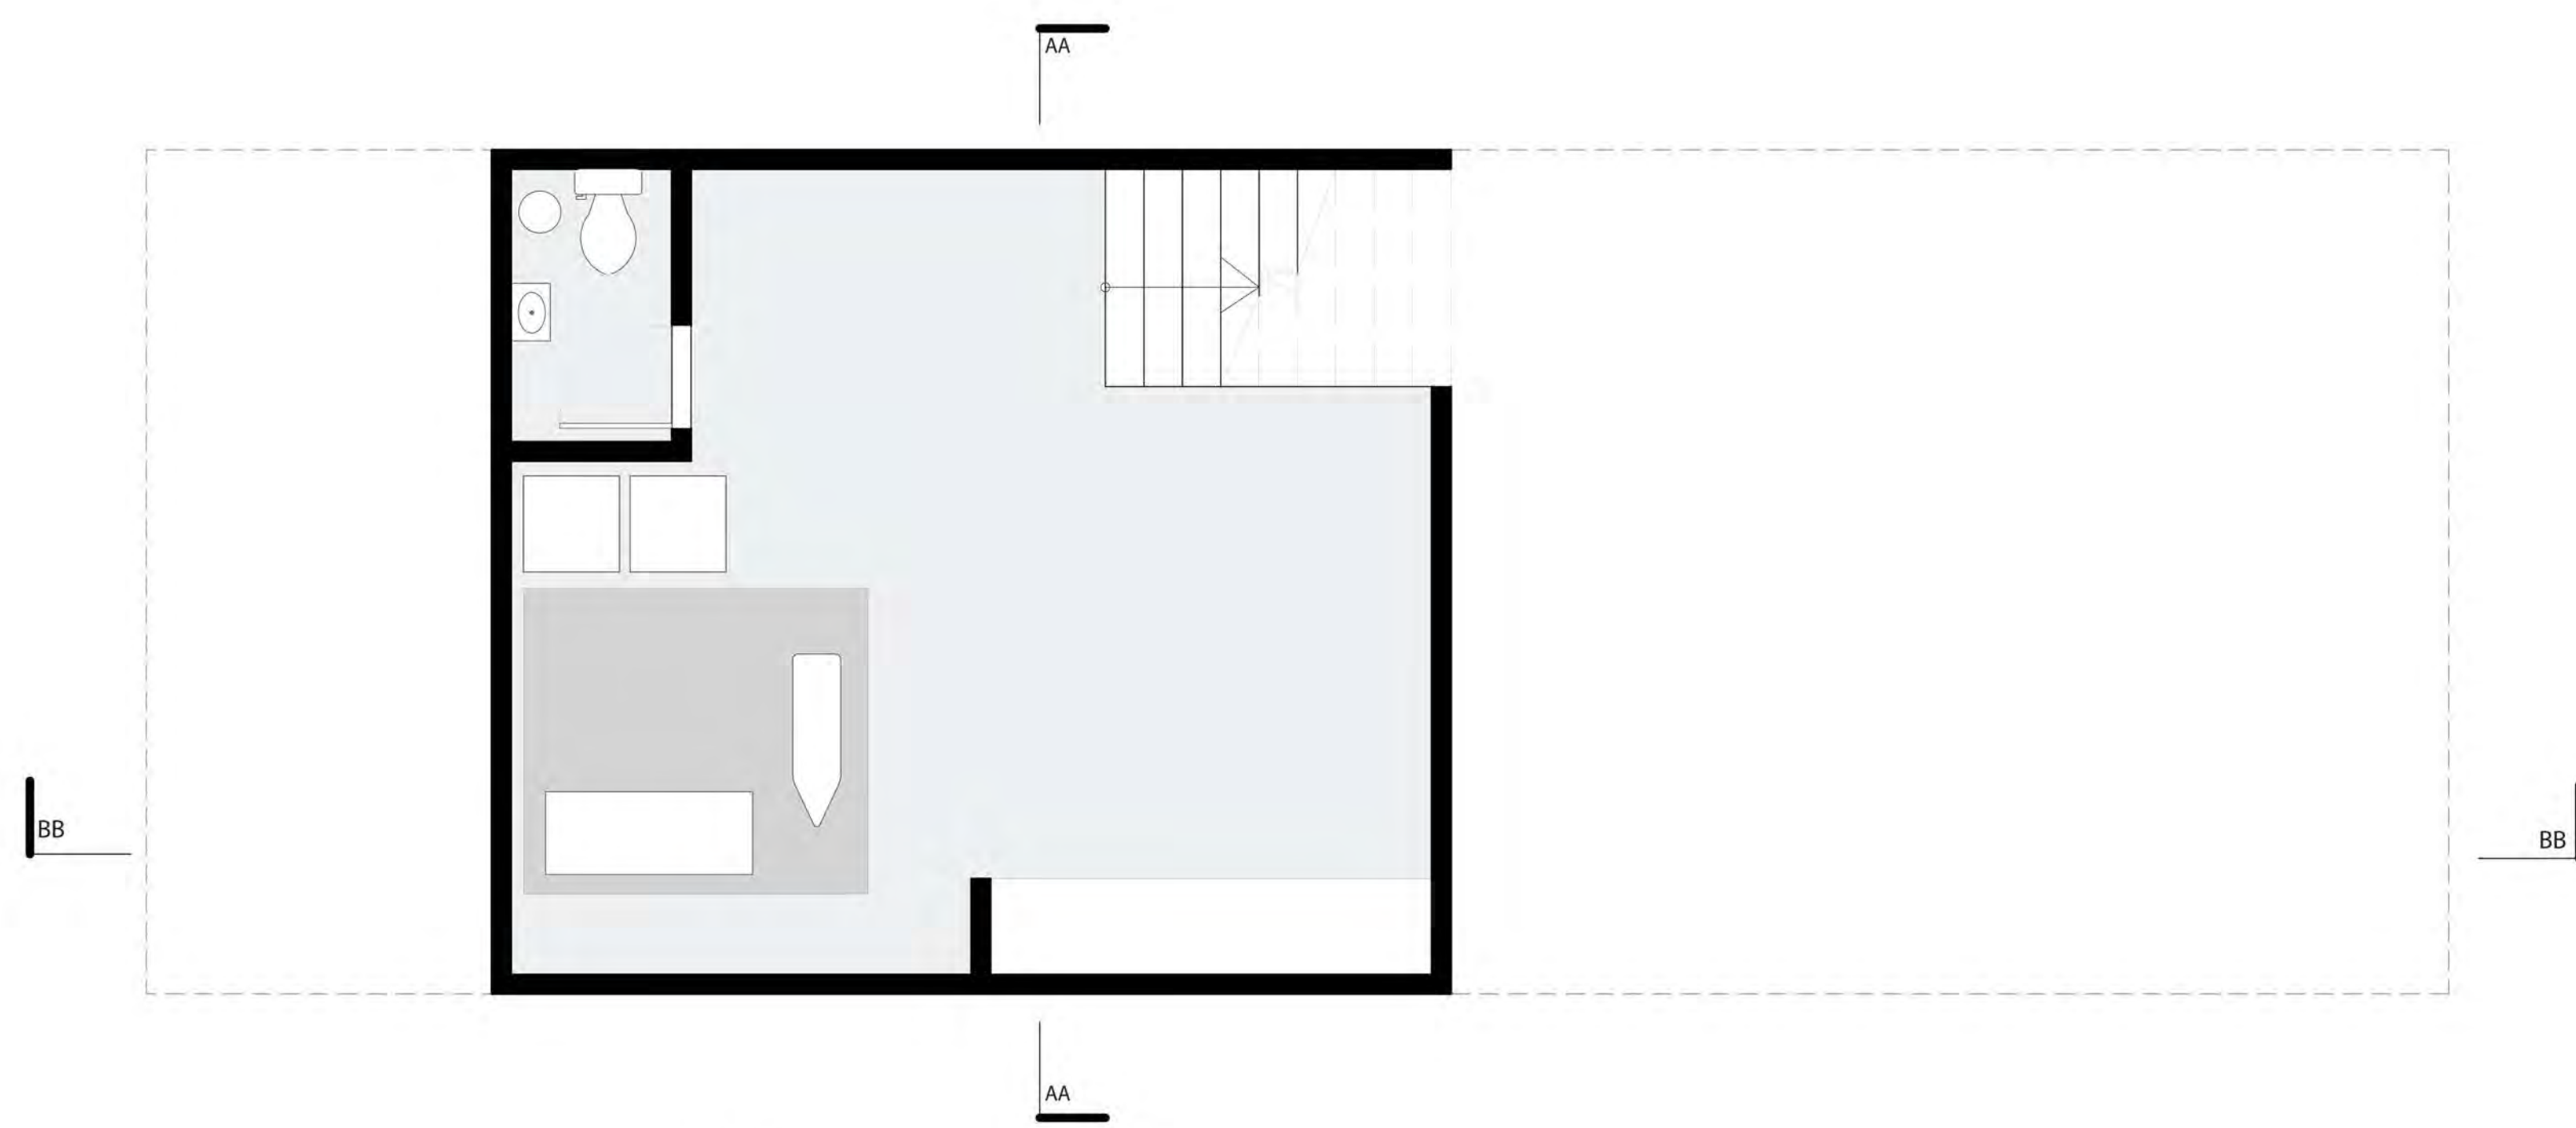




BASEMENT FLOOR PLAN
SCALE: 1/4" - 1'0"

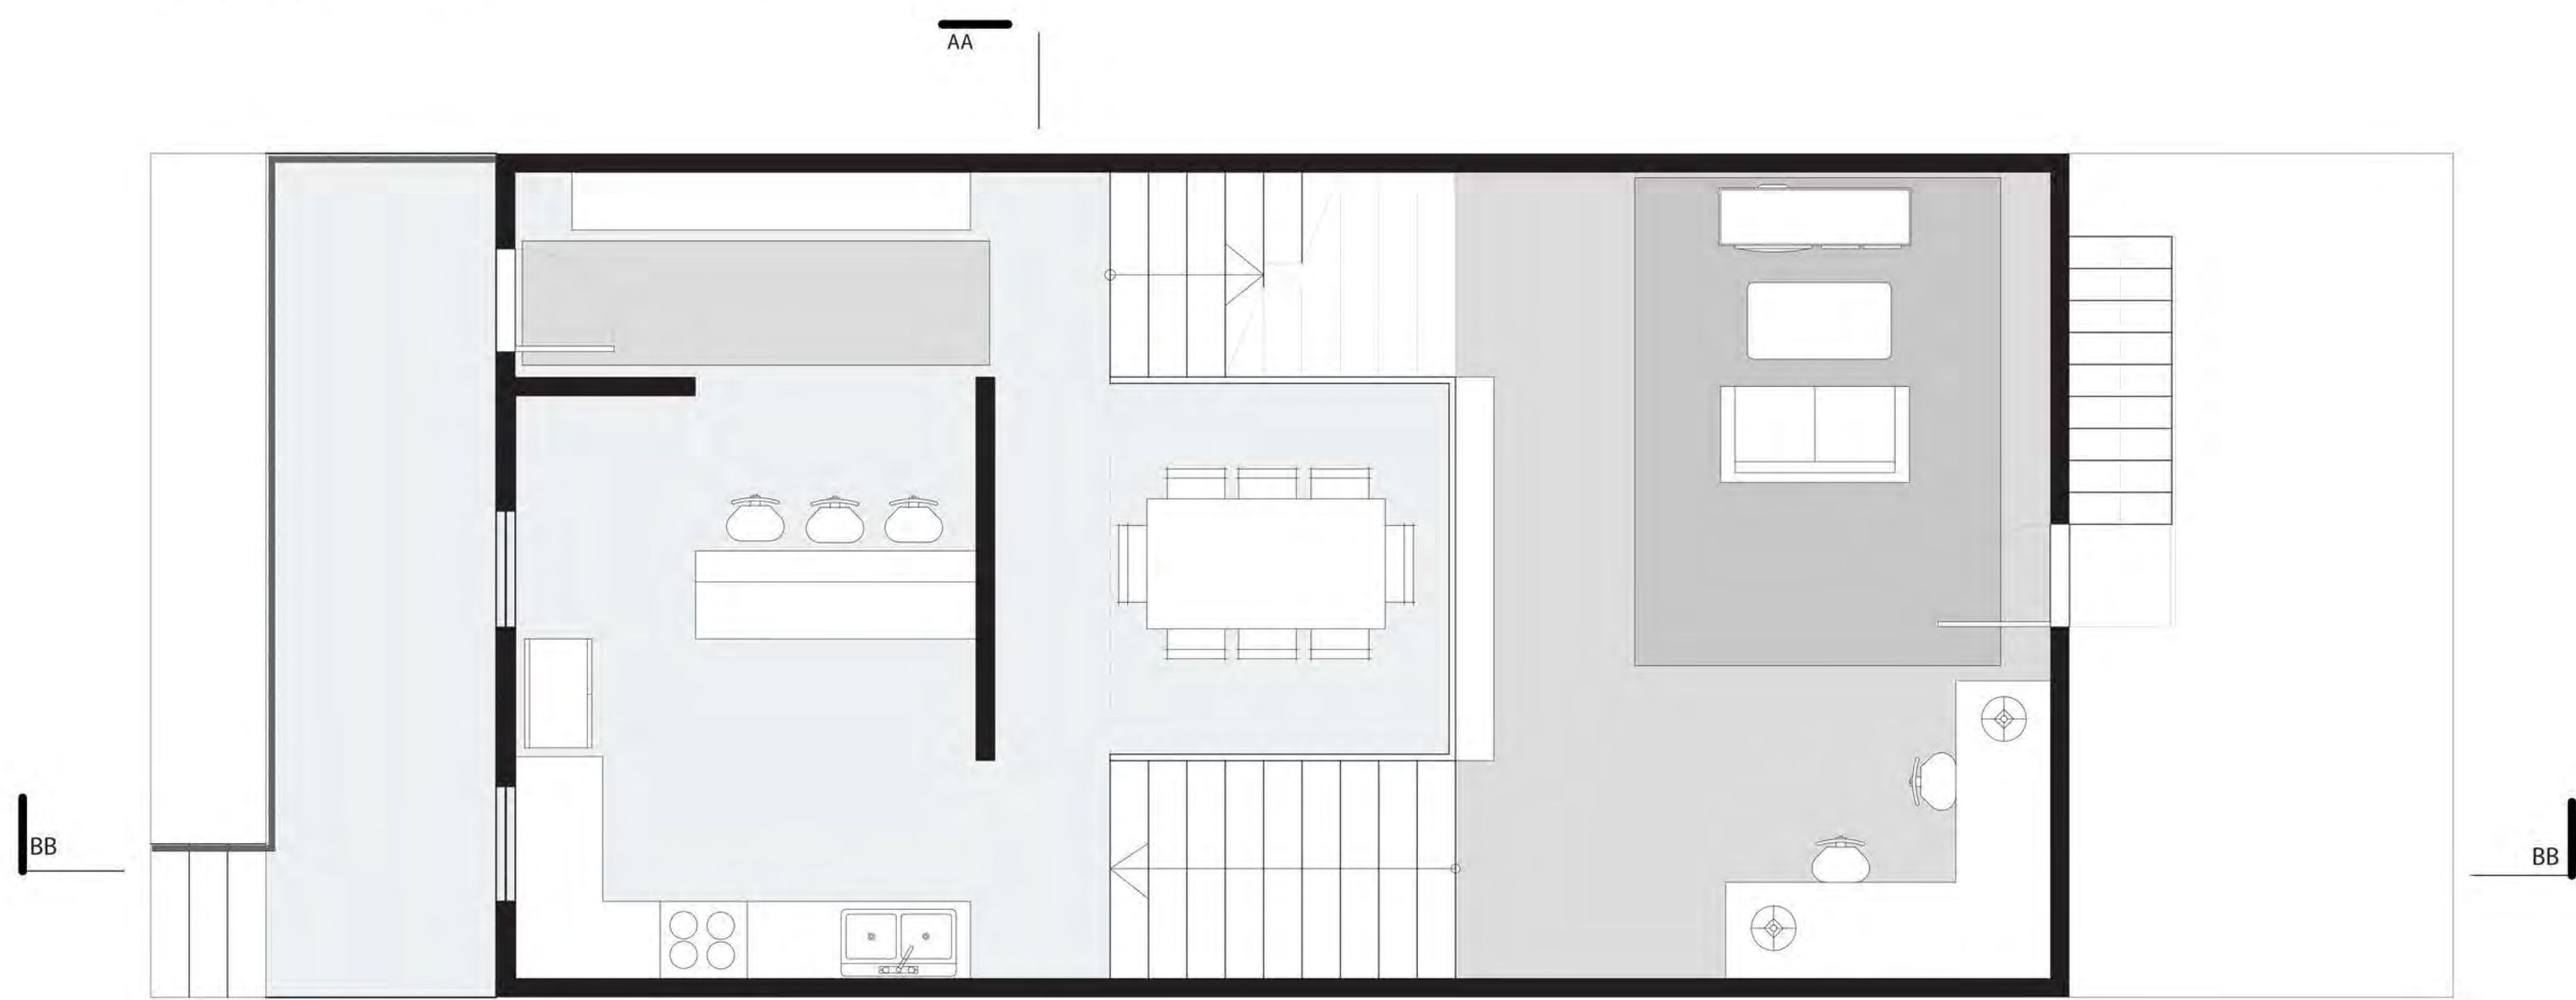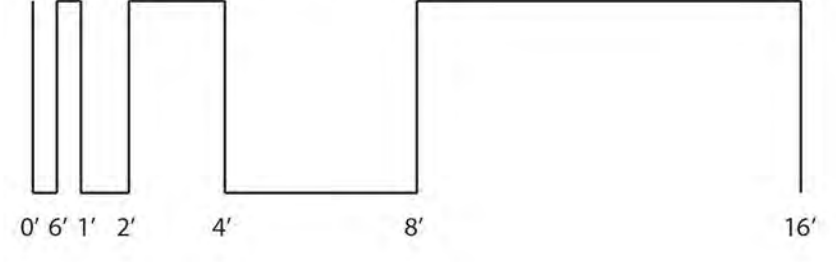

GROUND FLOOR PLAN
SCALE: 1/4" - 1'0"

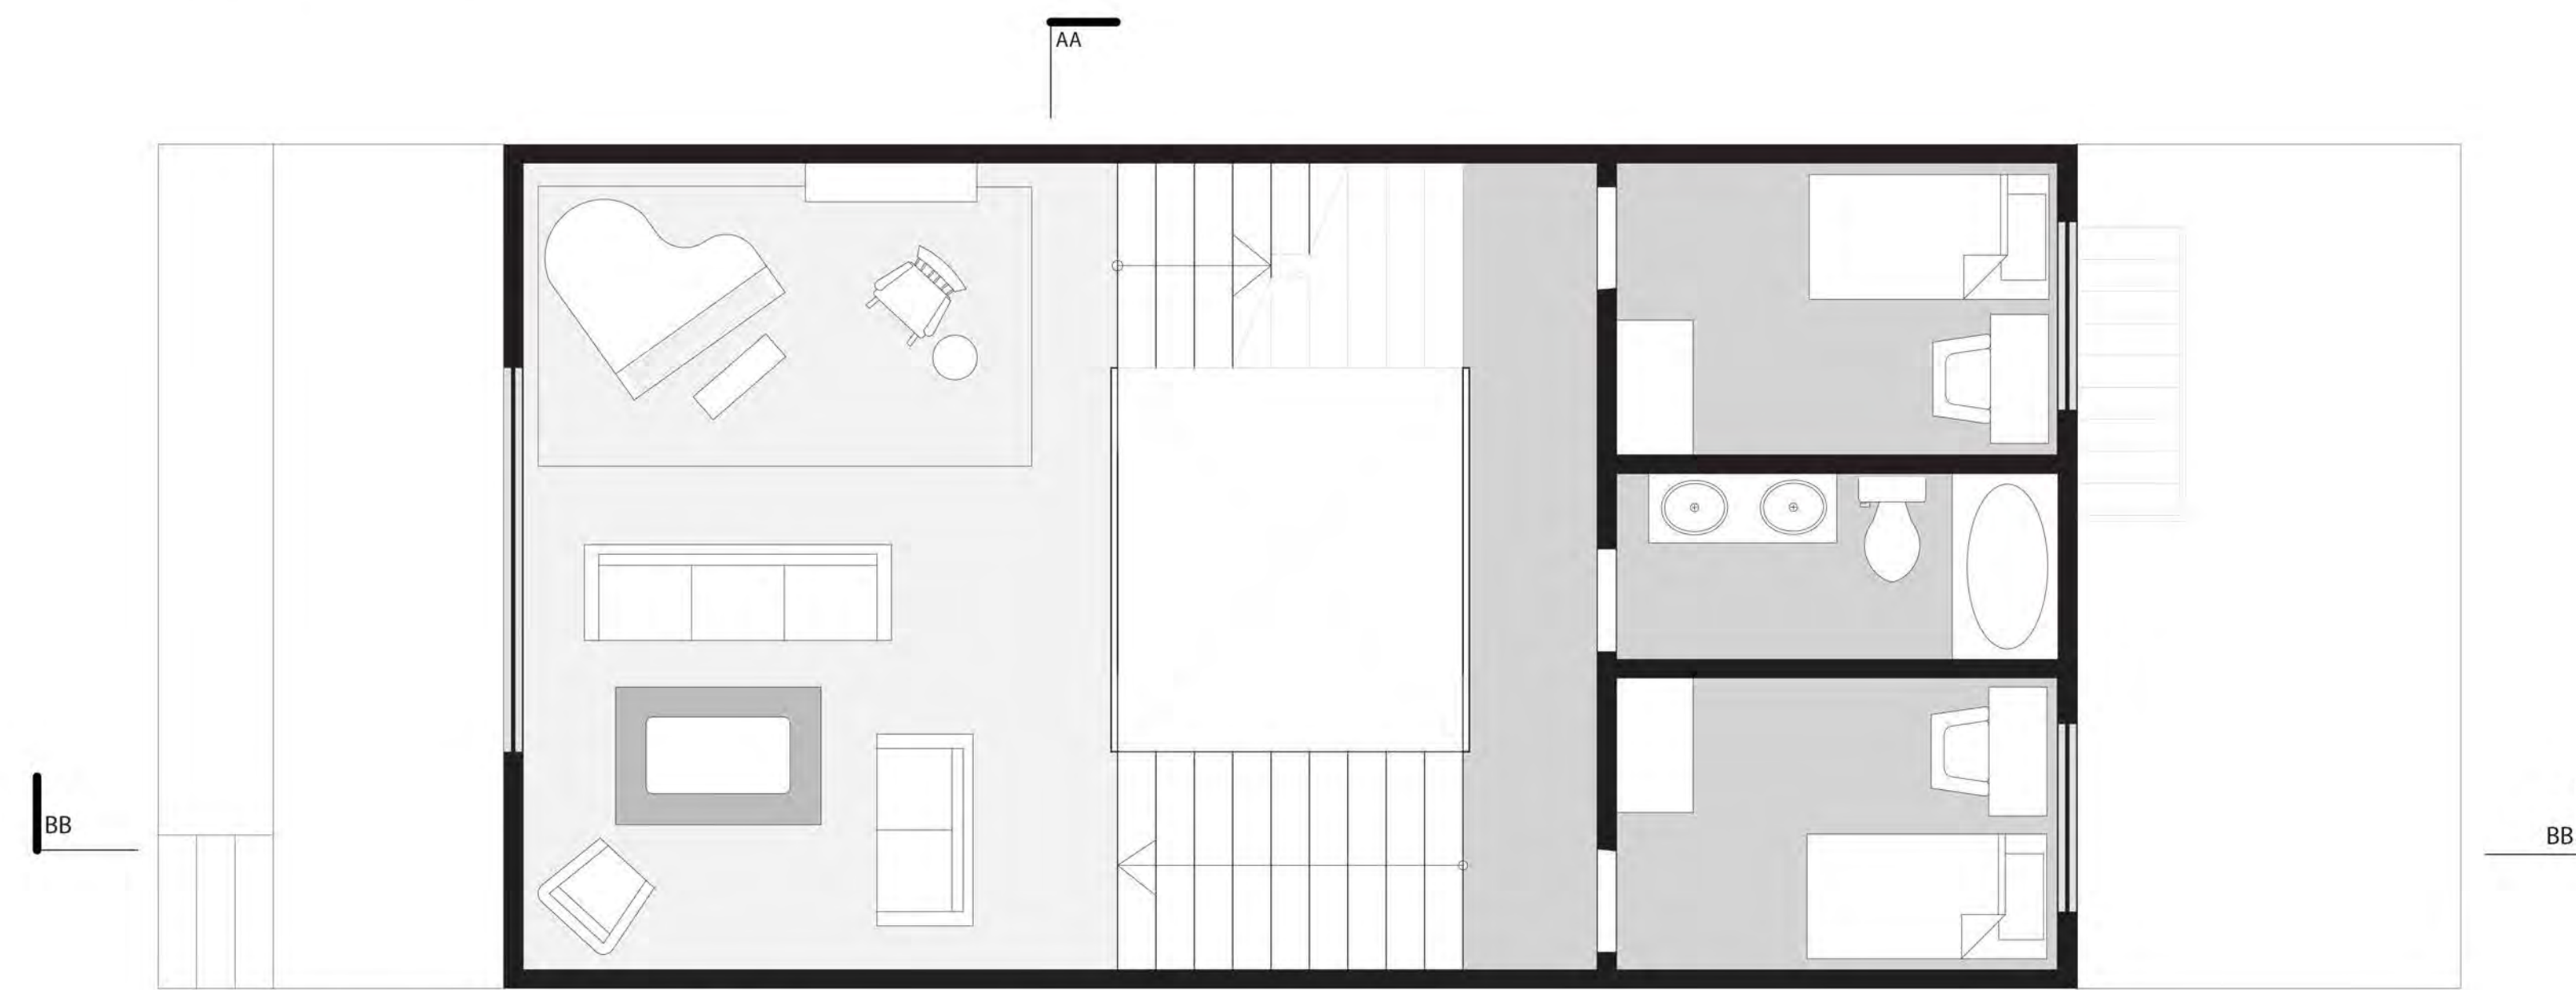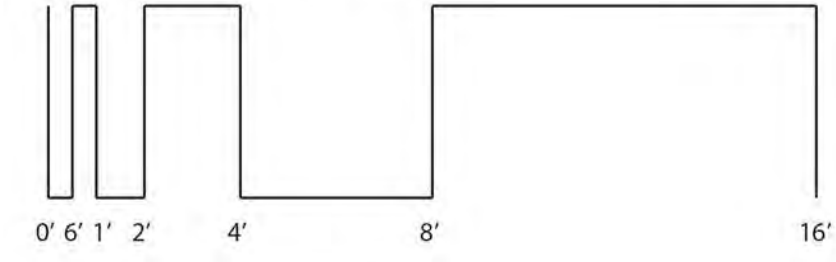

SECOND FLOOR PLAN
SCALE: 1/4" - 1'0"

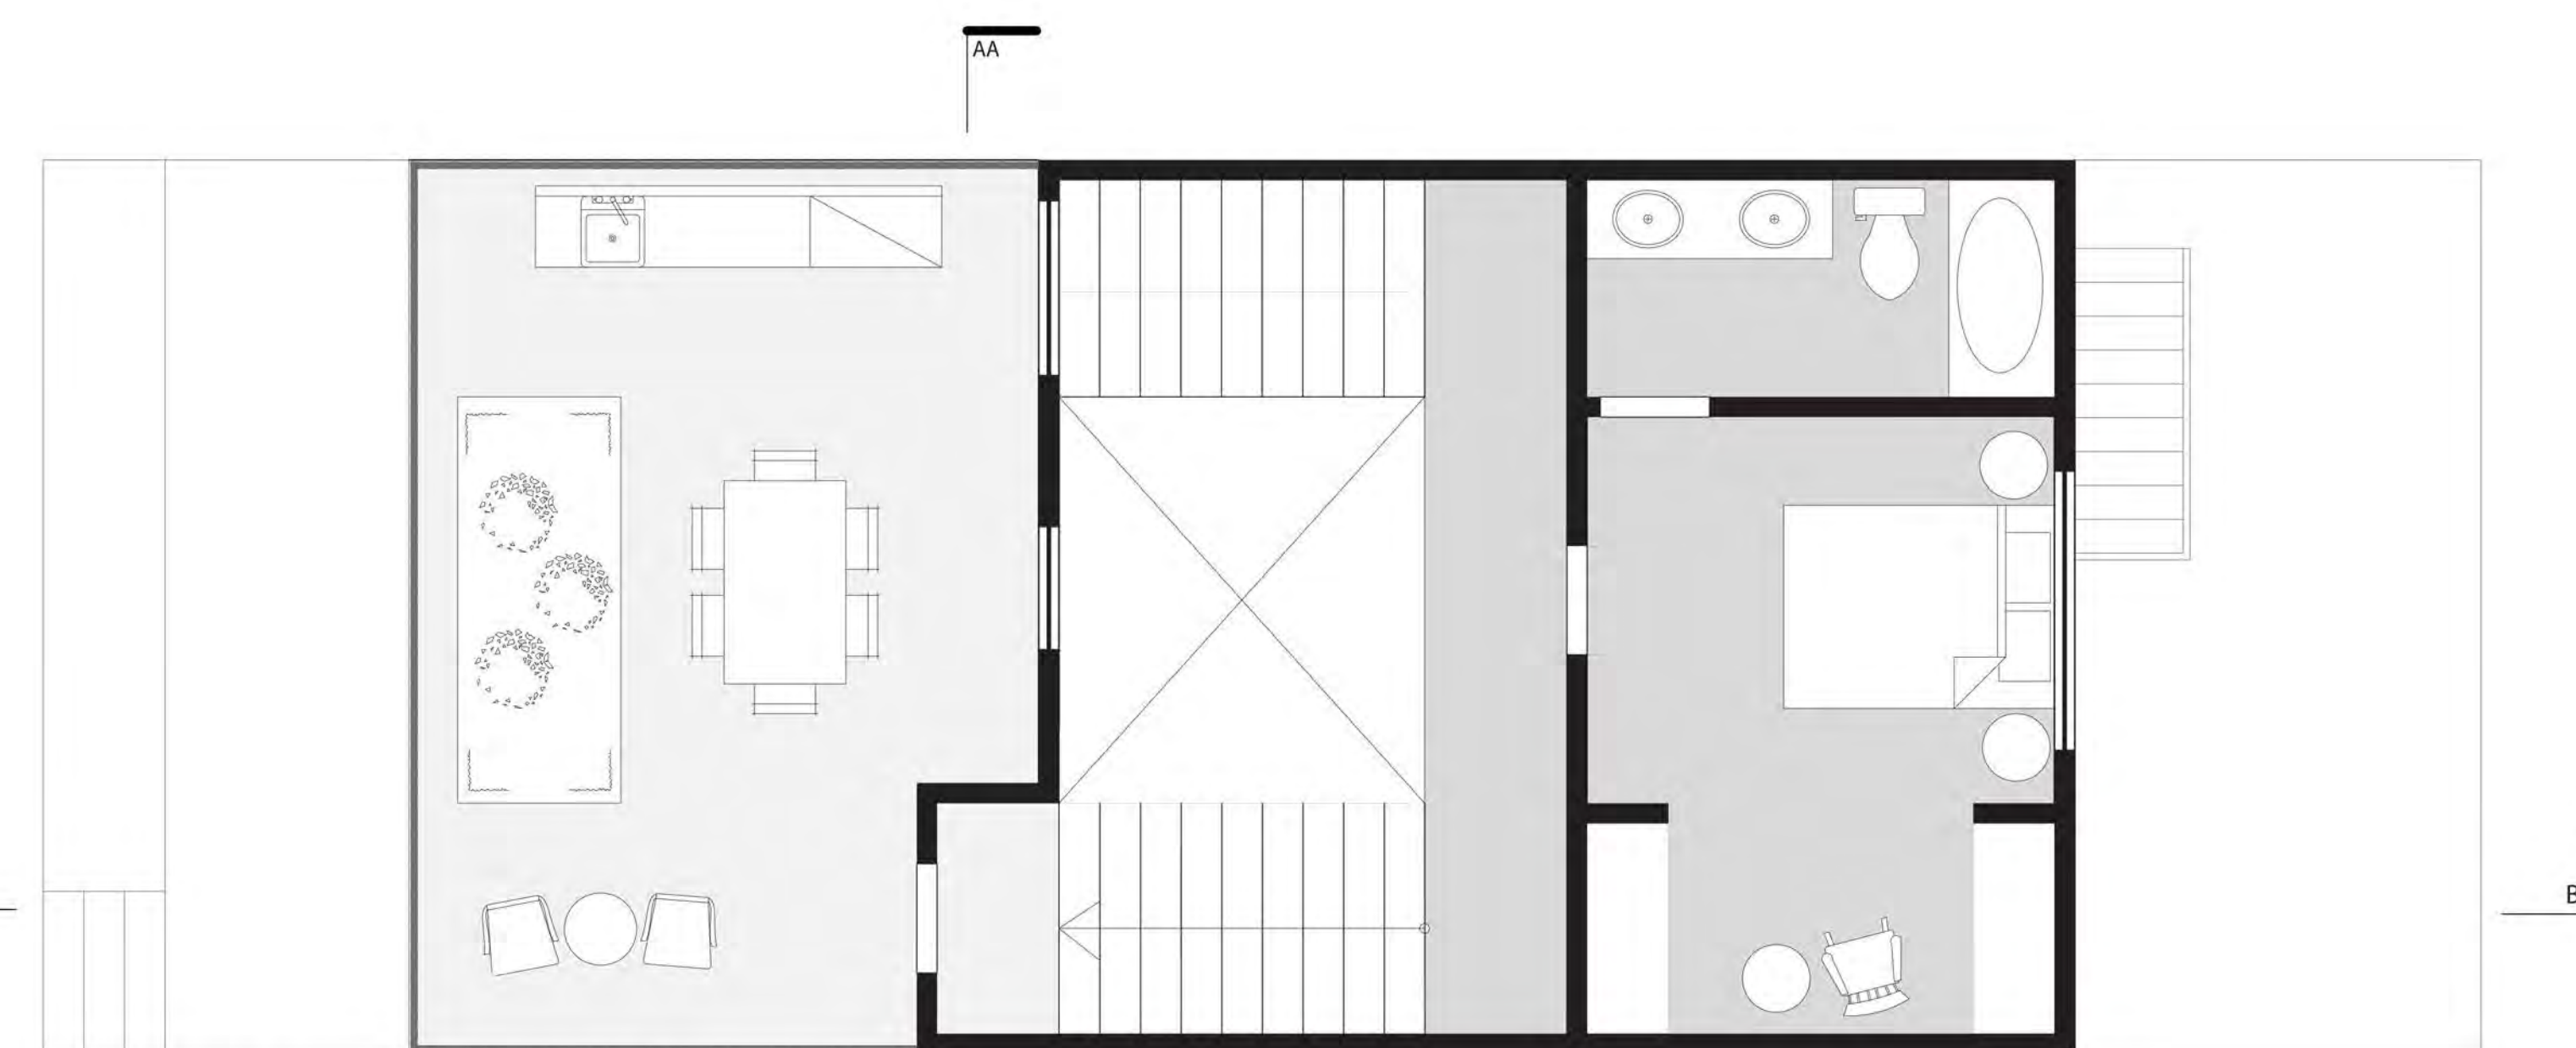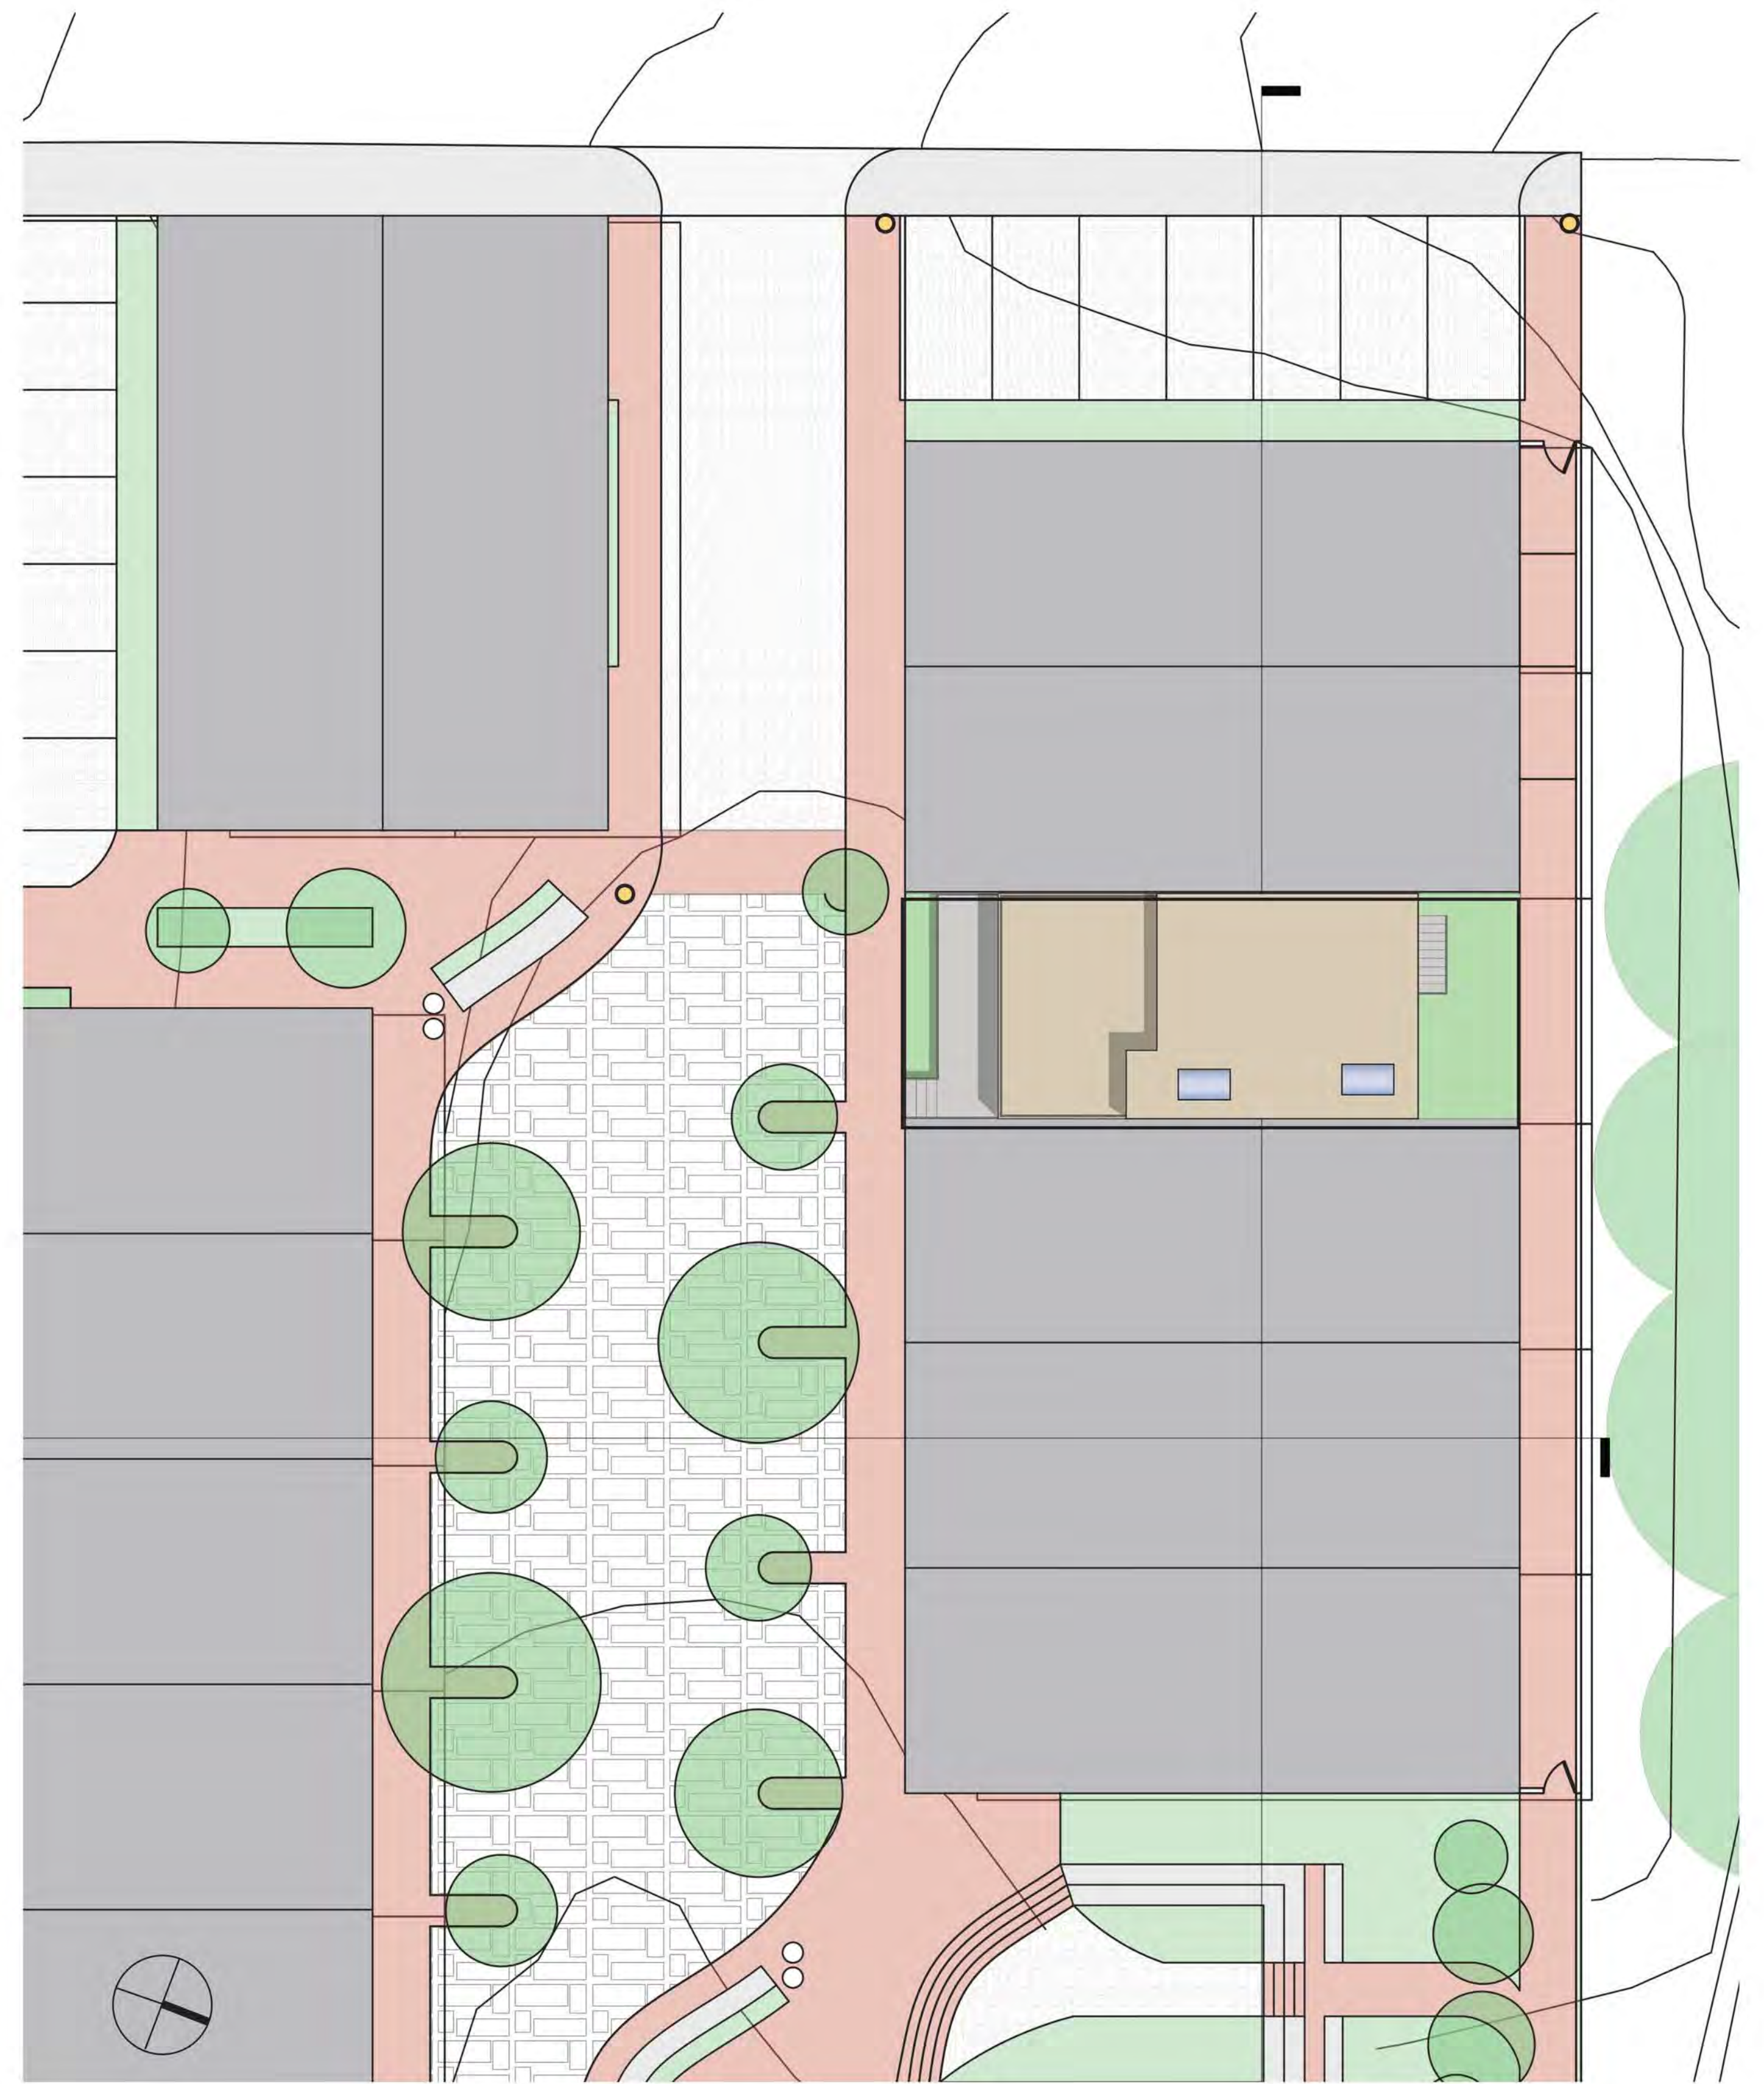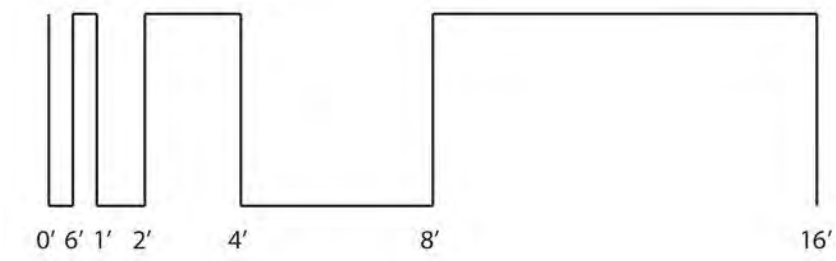

THIRD FLOOR PLAN
SCALE: 1/4" - 1'0"

