
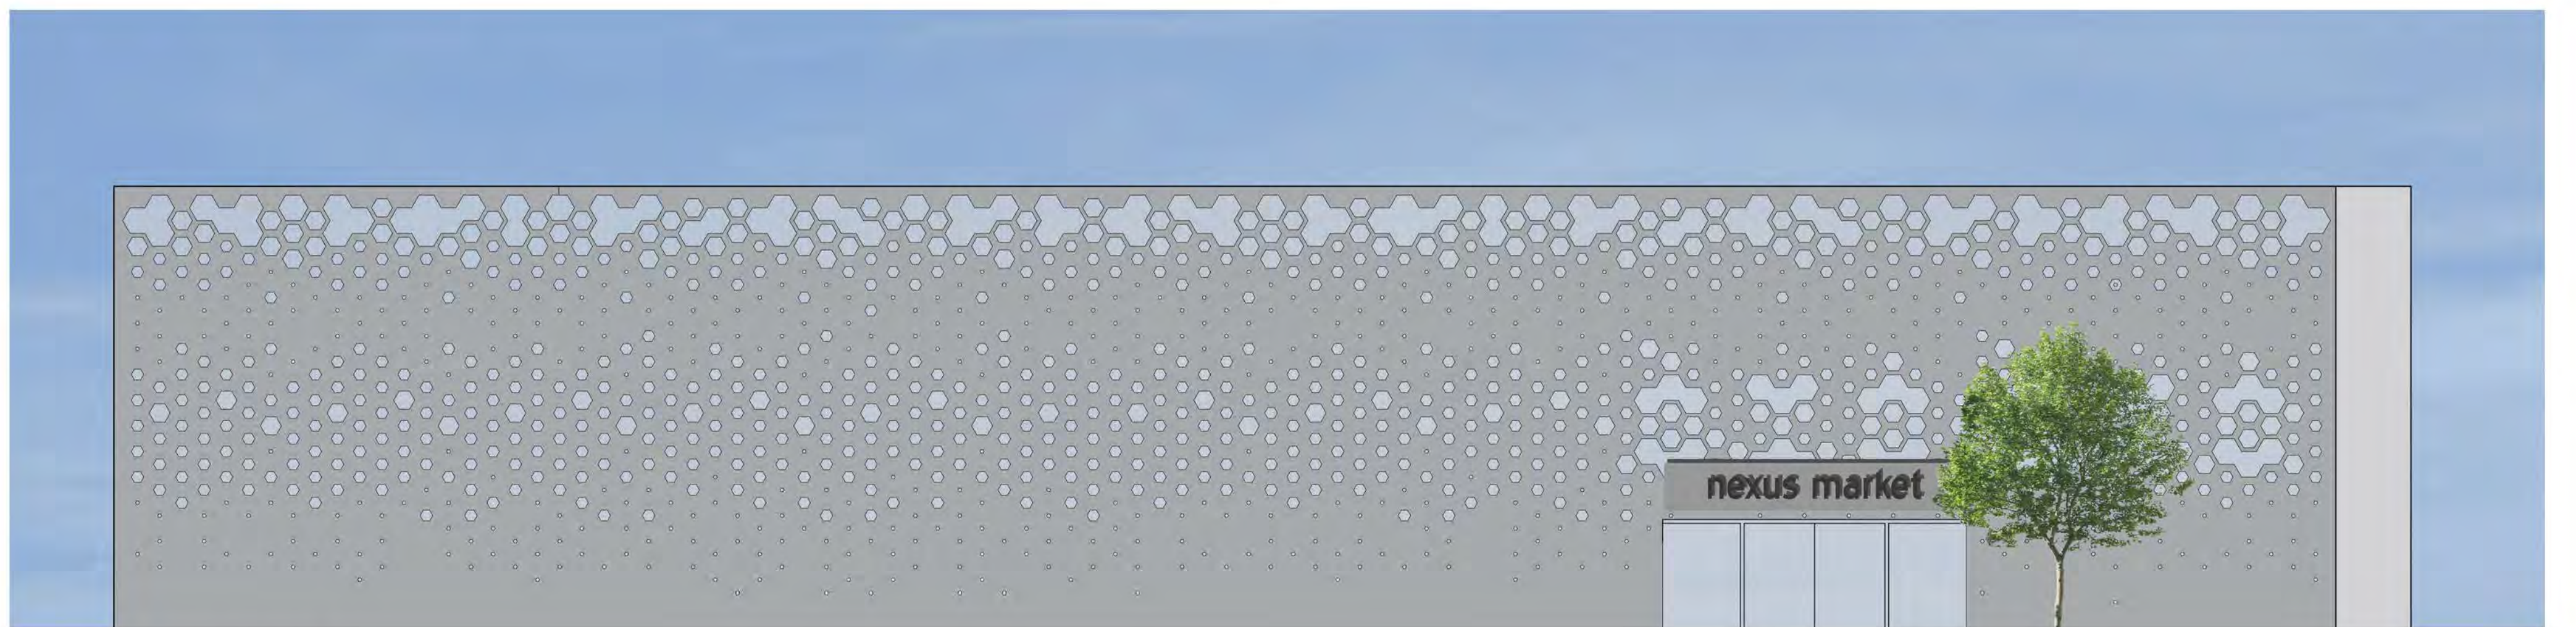




FRONT ELEVATION

SCALE: 1/8" = 1'0"

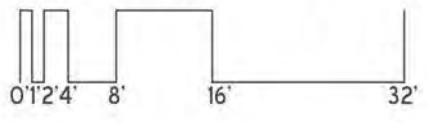



SOUTH SIDE ELEVATION

SCALE: 1/8" = 1'0"

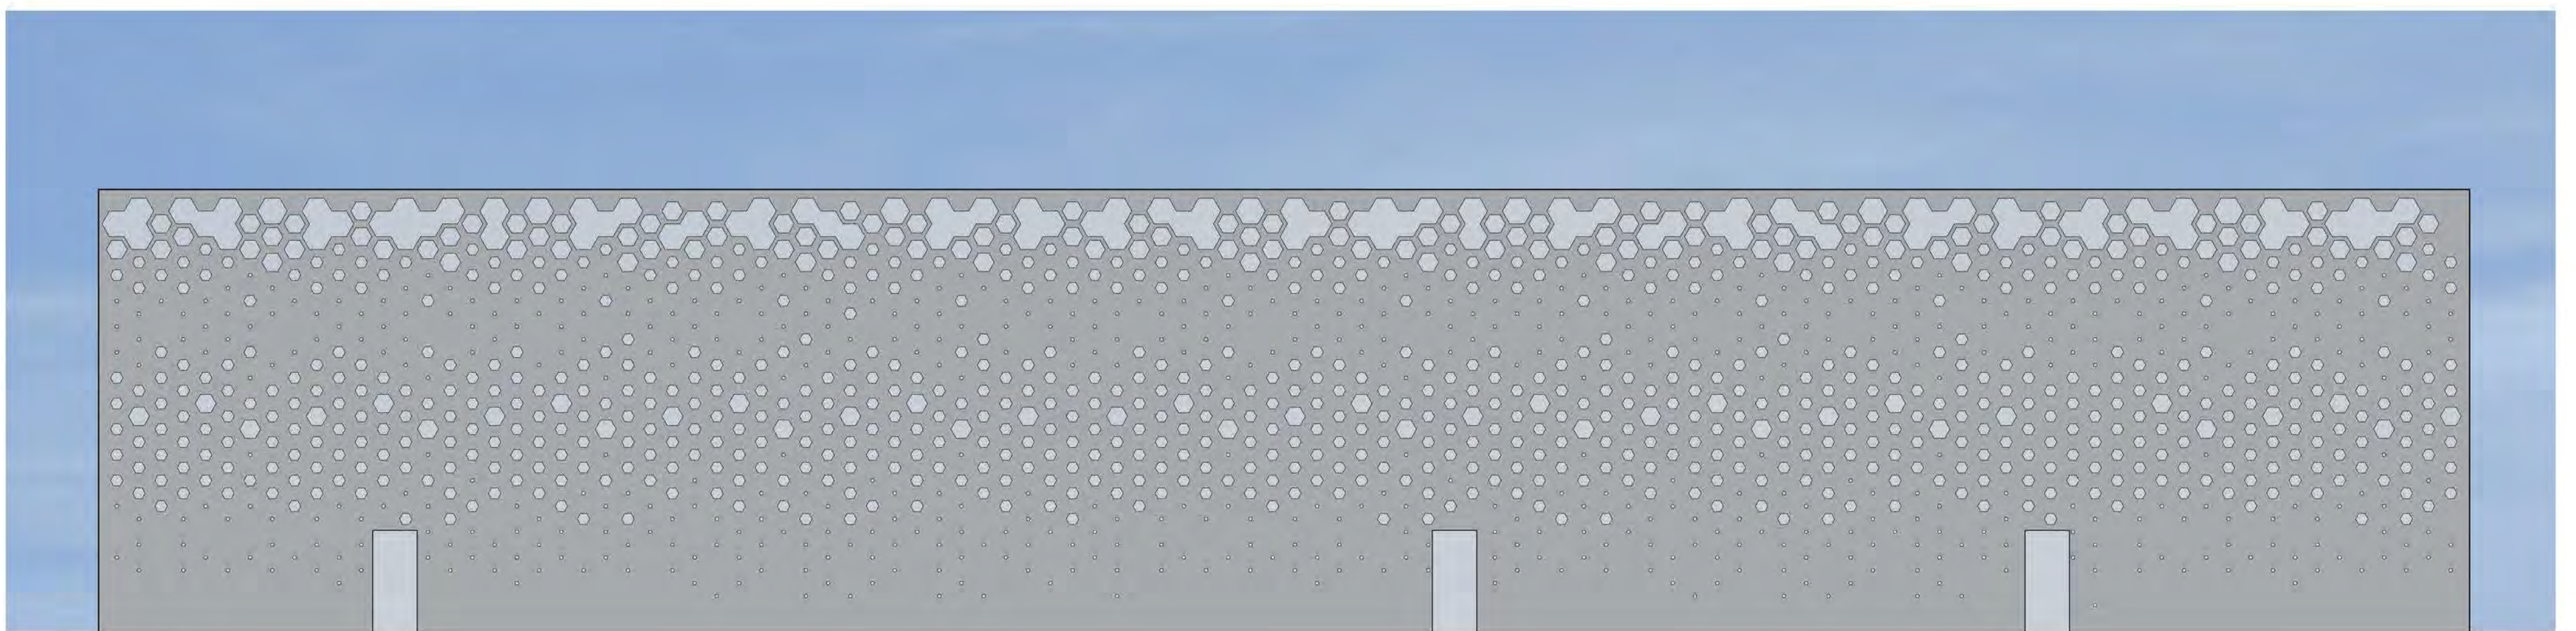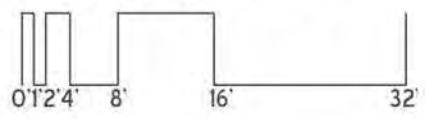


BACK ELEVATION


SCALE: 1/8" = 1'0"

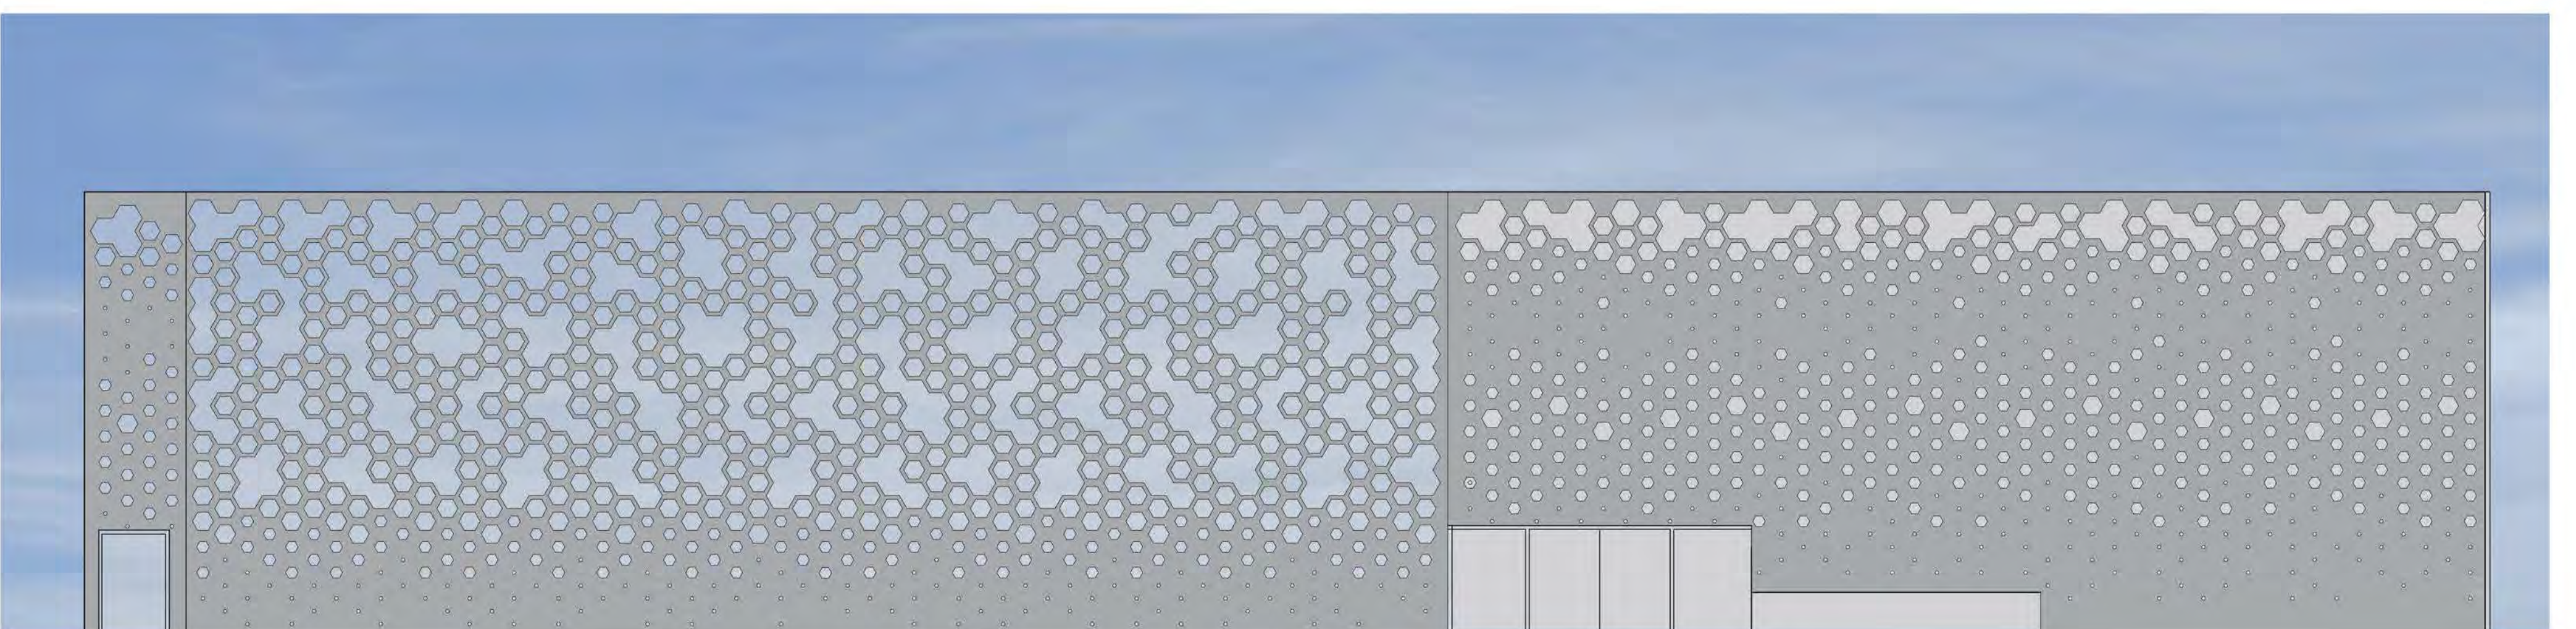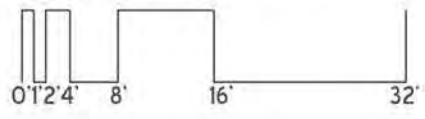

NORTH SIDE ELEVATION



SCALE: 1/8" = 1'0"

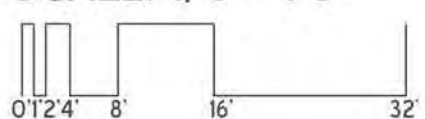

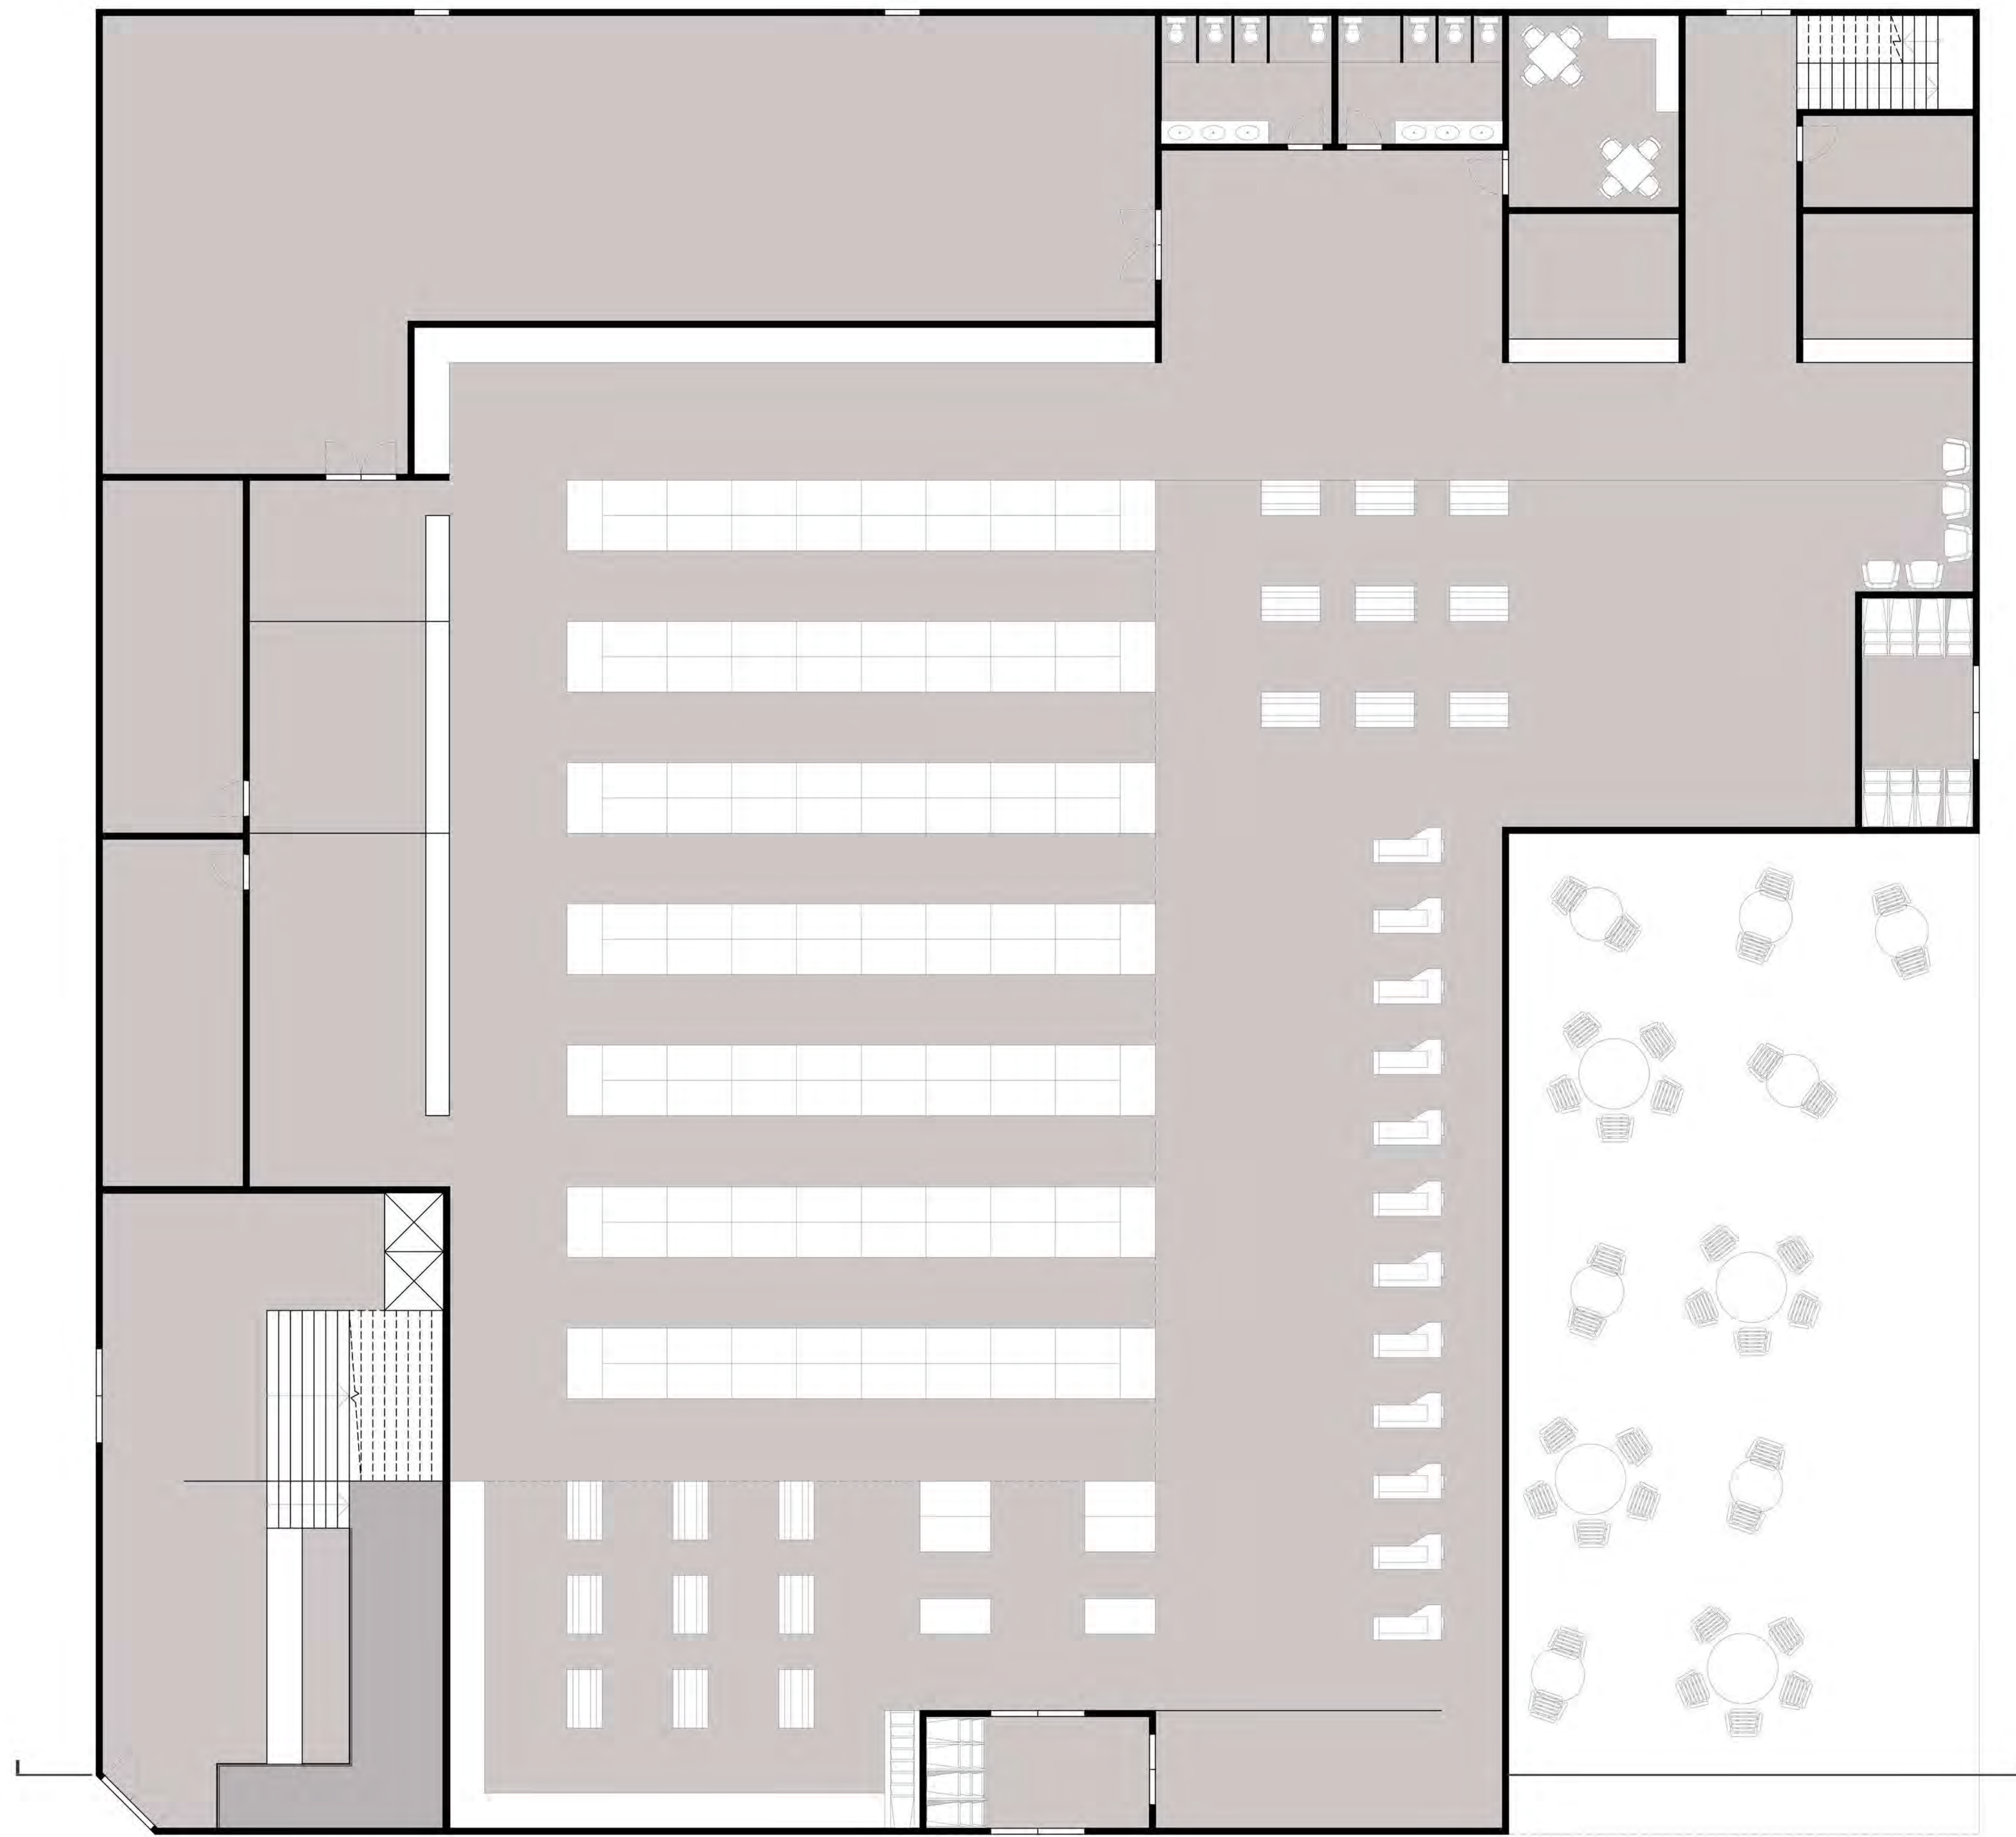


GROUND FLOOR PLAN

SCALE: 1/8"=10"

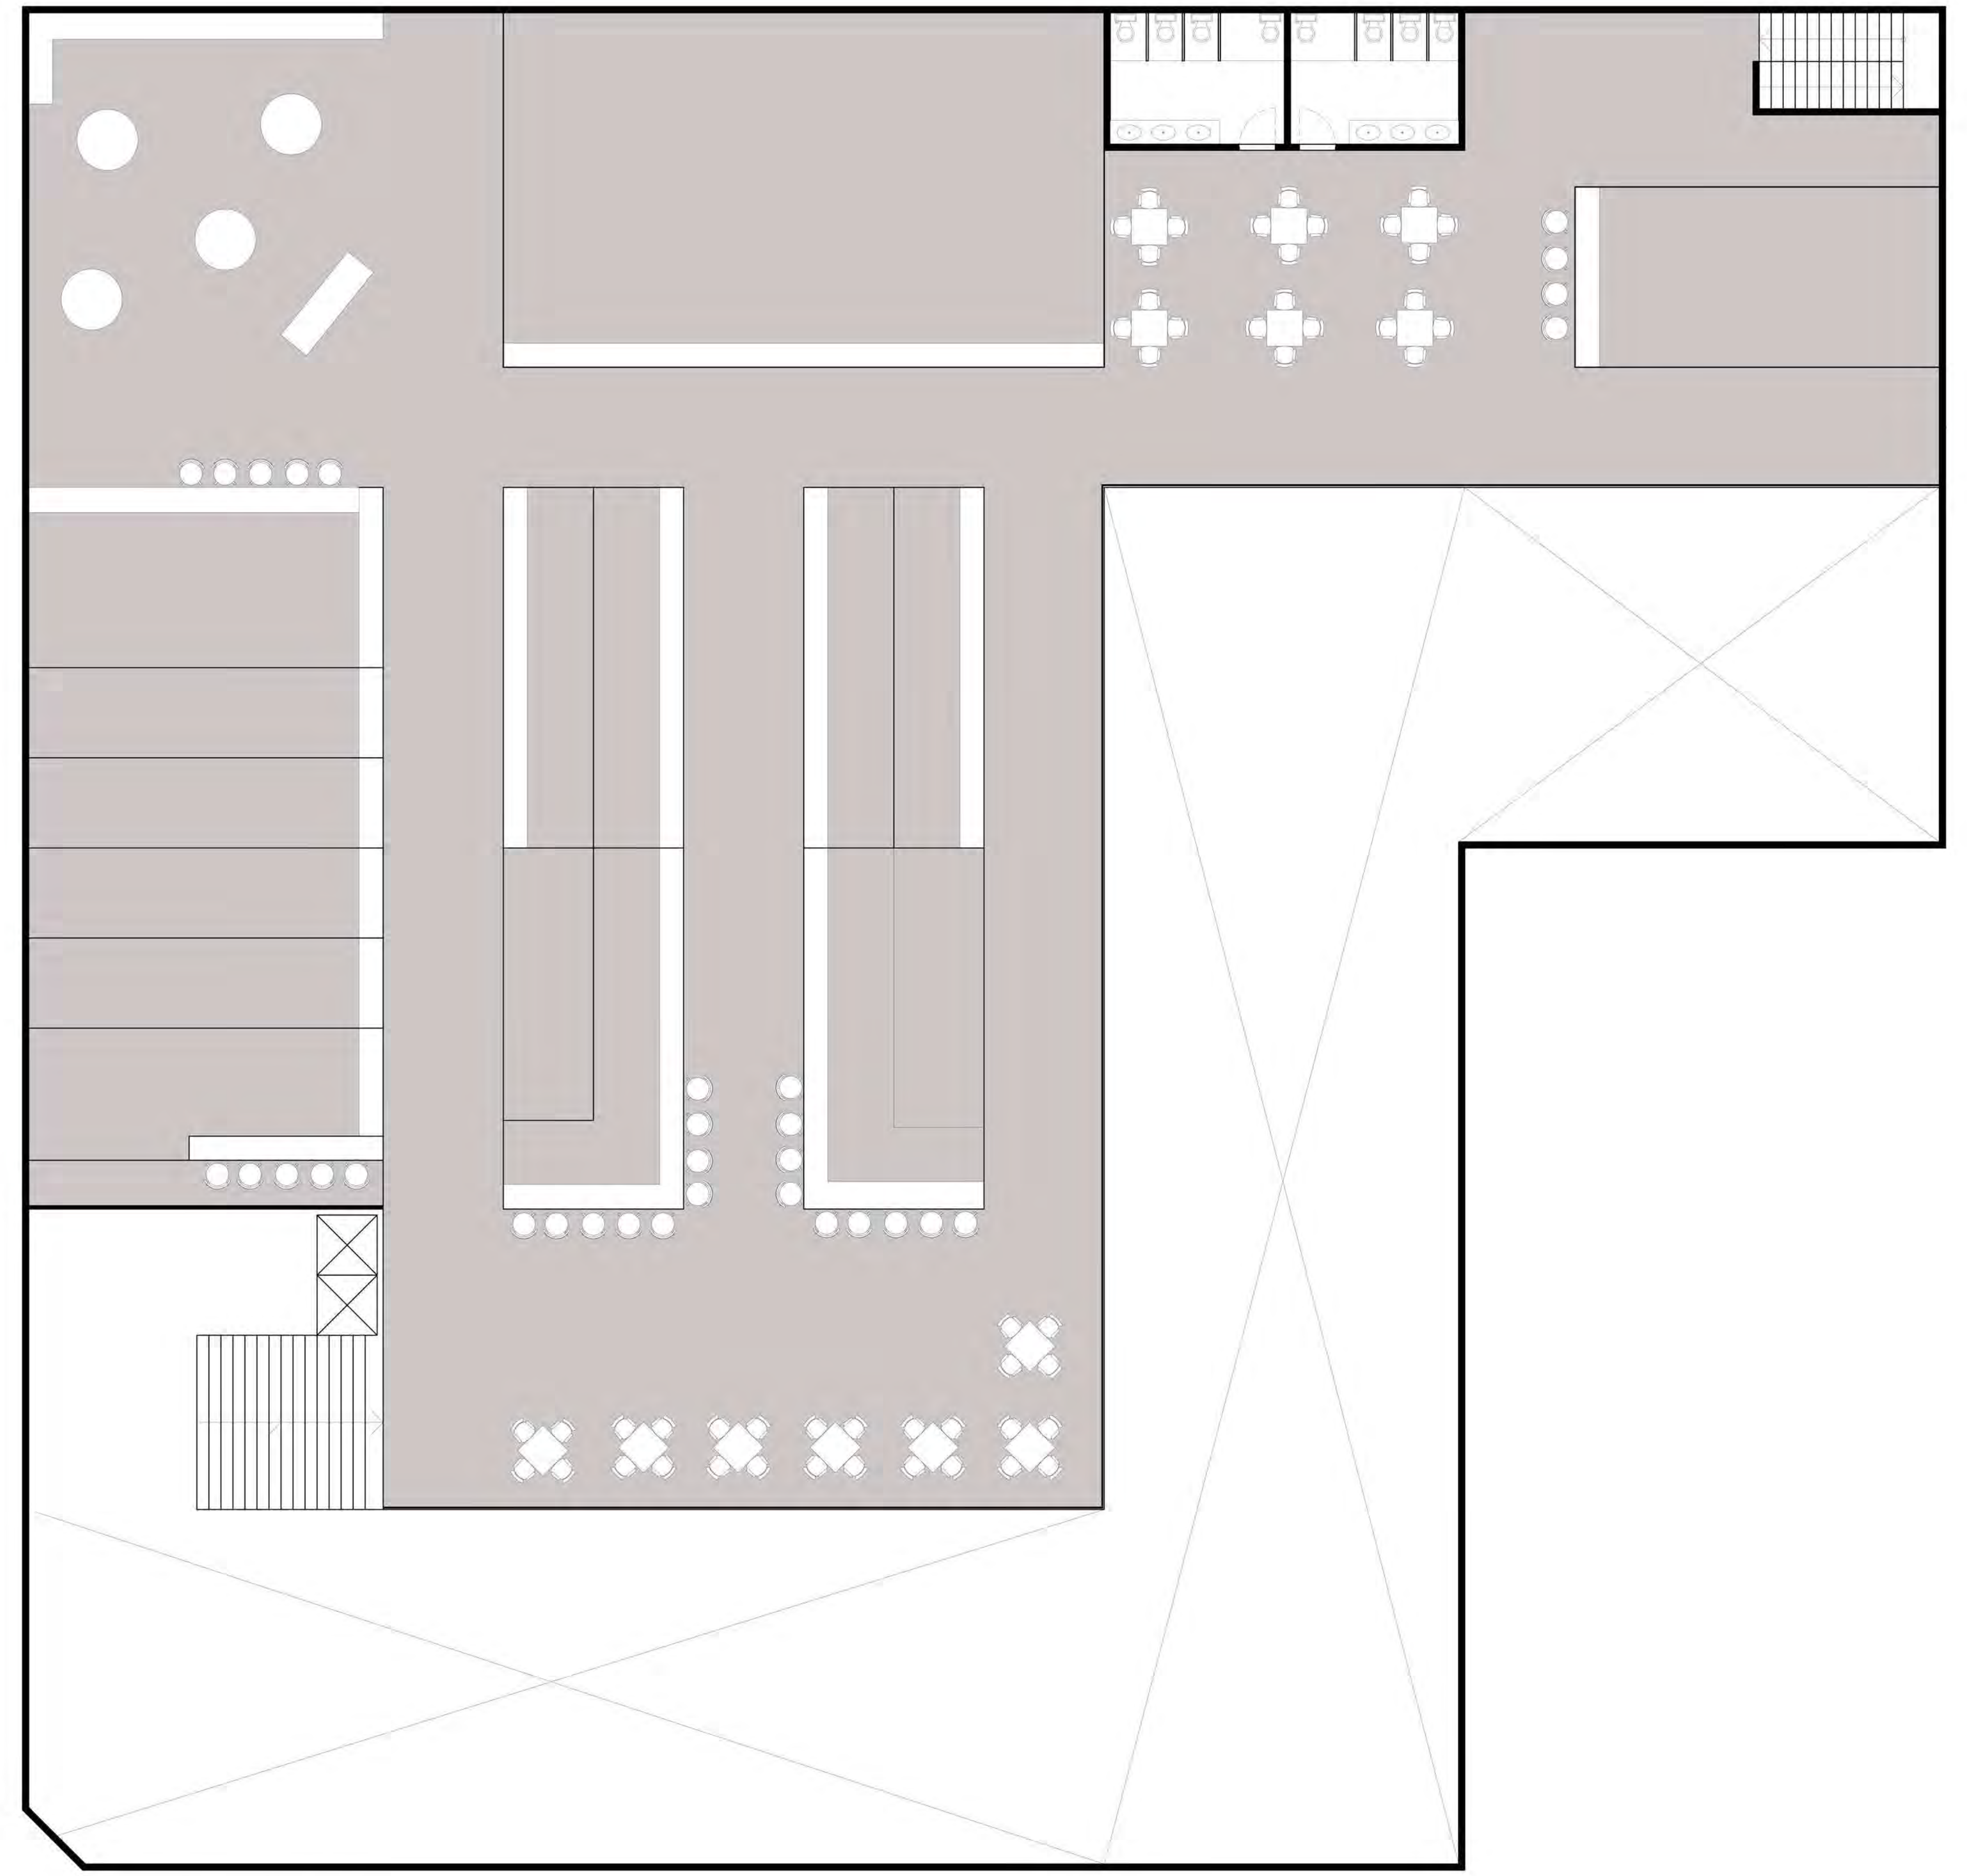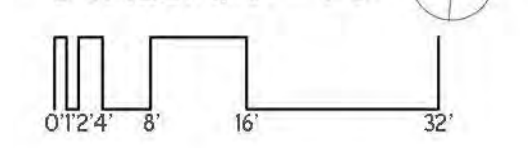


SECOND FLOOR PLAN

SCALE: 1/8"=10"

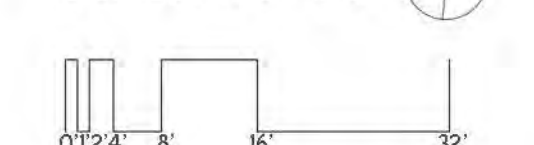


GROUND FLOOR

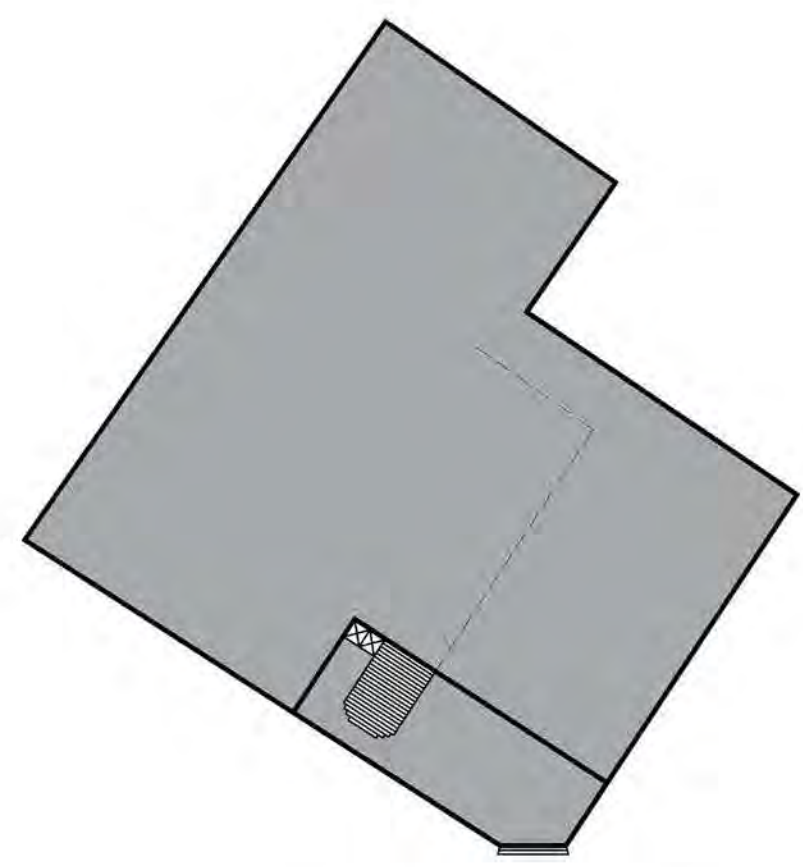

TOTAL: 21,000 SQ FT

COFFEE SHOP/STAIR: 2,000 SQ FT
 DRY GOODS: 3,700 SQ FT
 FROZEN: 1,700 SQ FT
 PRODUCE: 1,600 SQ FT
 MEAT/DELI/DAIRY: 1,500 SQ FT
 PREP ROOMS: 2,000 SQ FT
 VARIOUS STOCK: 2,100 SQ FT
 CHECKOUT: 800 SQ FT
 OFFICES: 1,000 SQ FT
 OTHER: 4,000 SQ FT


SECOND FLOOR

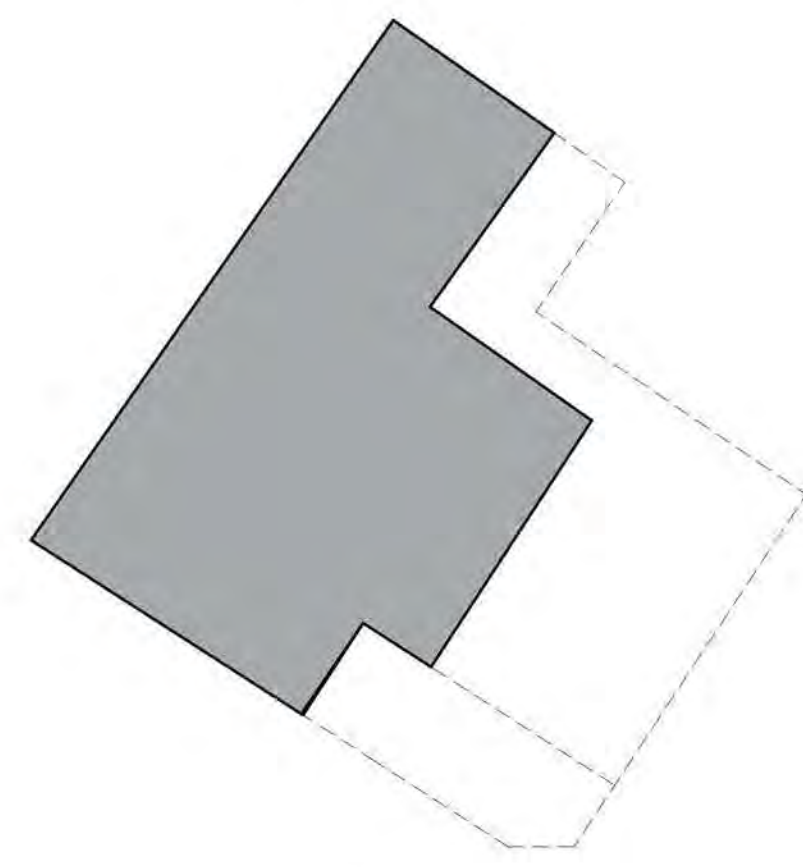

TOTAL: 12,500 SQ FT



VENDORS: 9,000 SQ FT
 SEATING: 1,000 SQ FT
 CIRCULATION: 2,500 SQ FT

ROOF

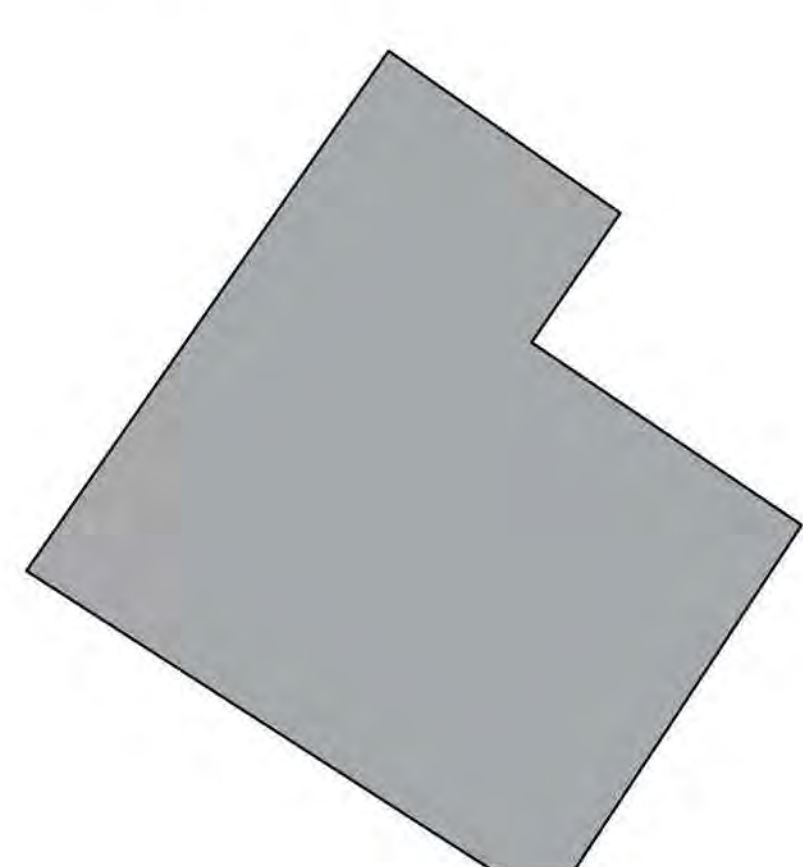


TOTAL: 21,000 SQ FT

PATHS: 7,000 SQ FT
 FARMING: 14,000 SQ FT

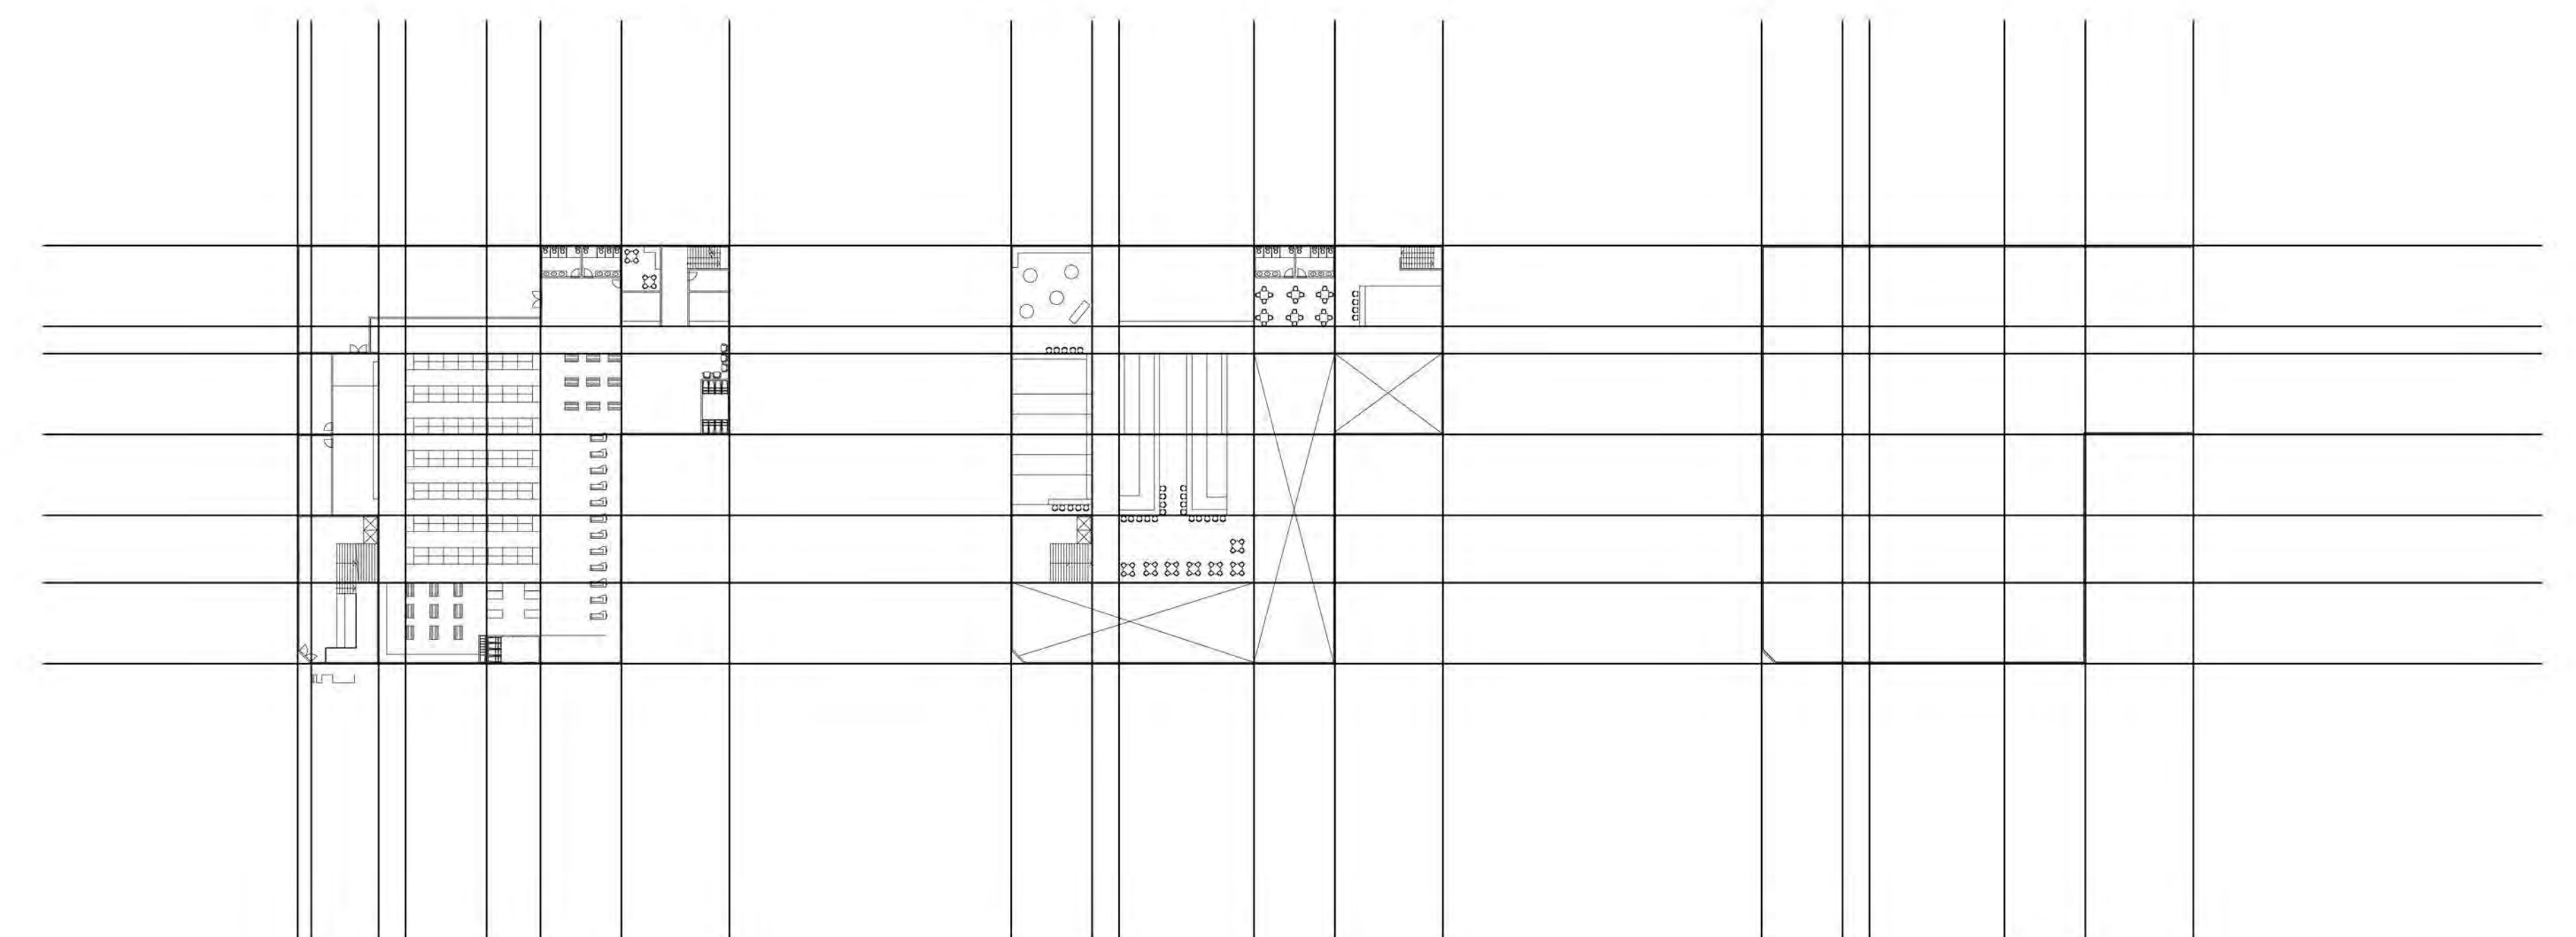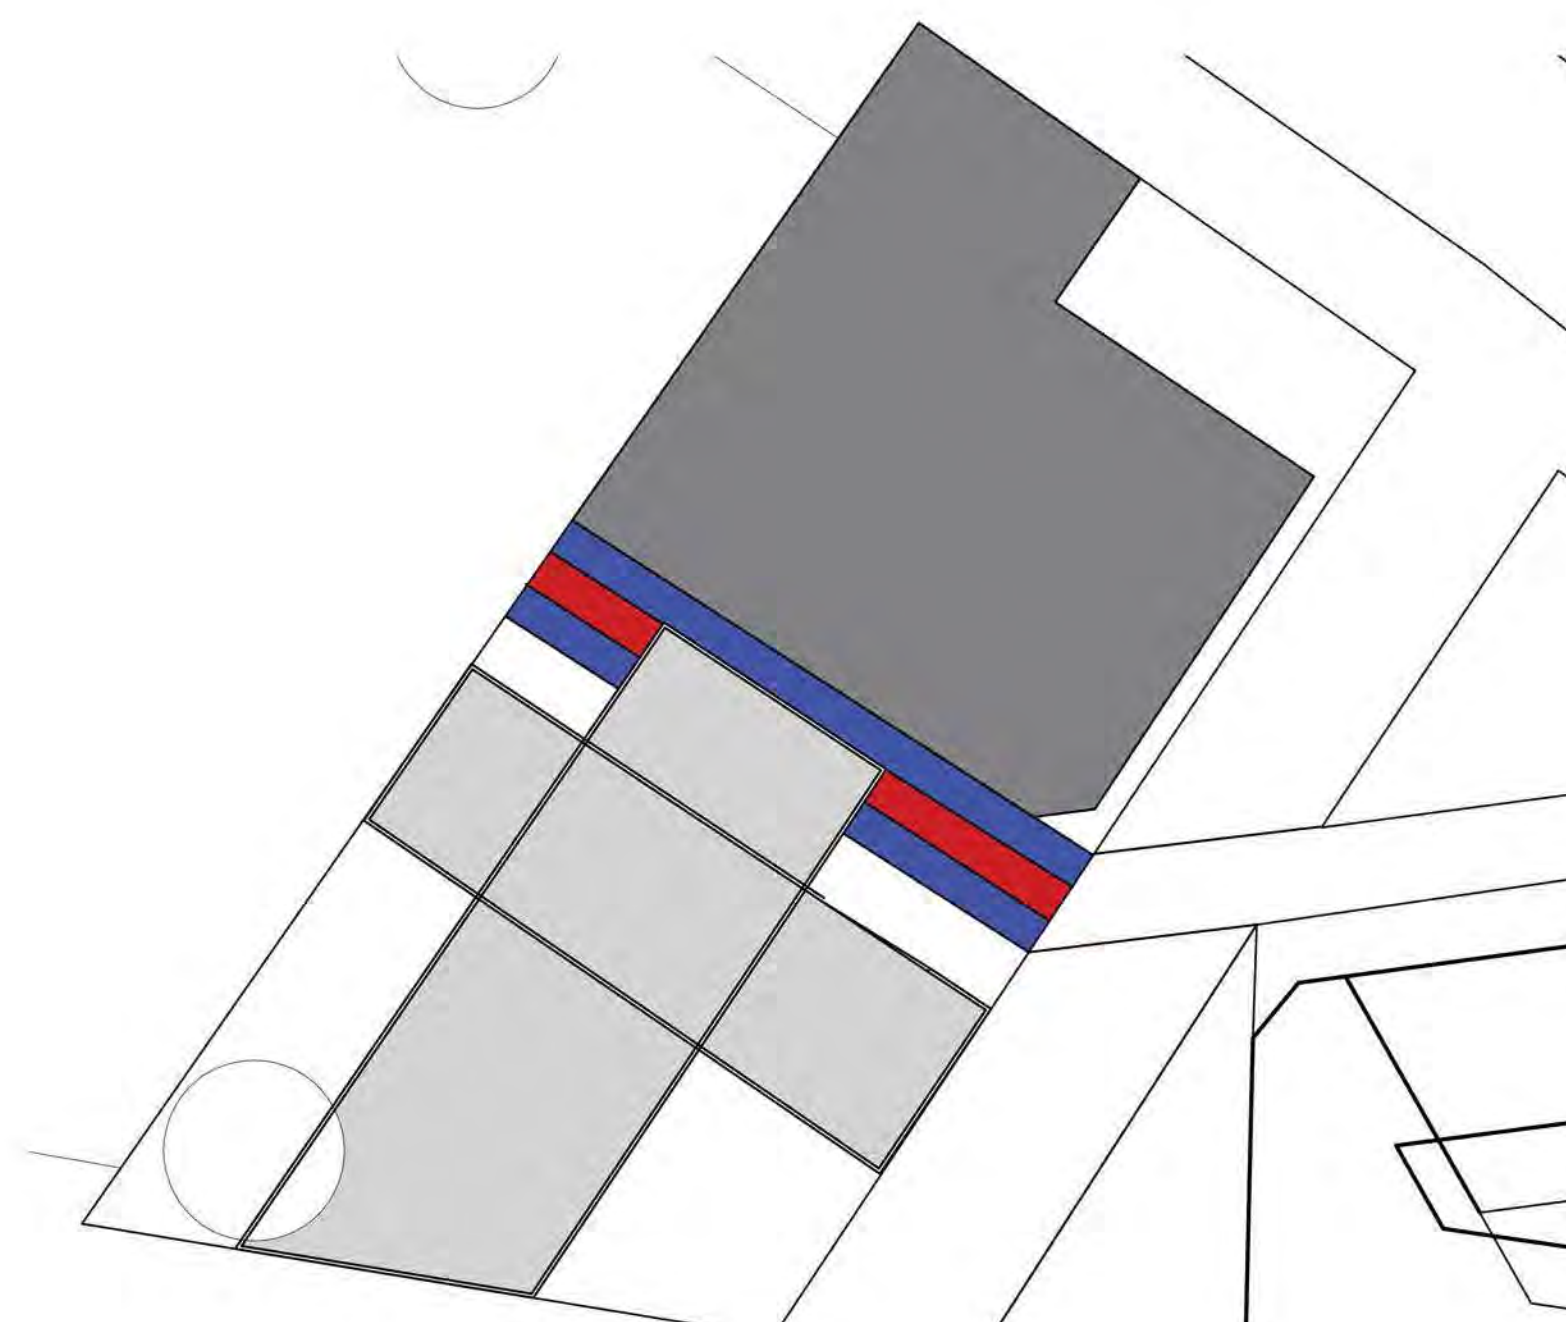



SECTION AA
SCALE: 1/8" = 1'0"

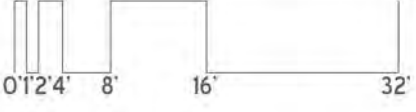



1501 N BROAD STREET, PHILADELPHIA




WEAVER'S WAY MT. AIRY, 559 CARPENTER LANE




READING TERMINAL MARKET

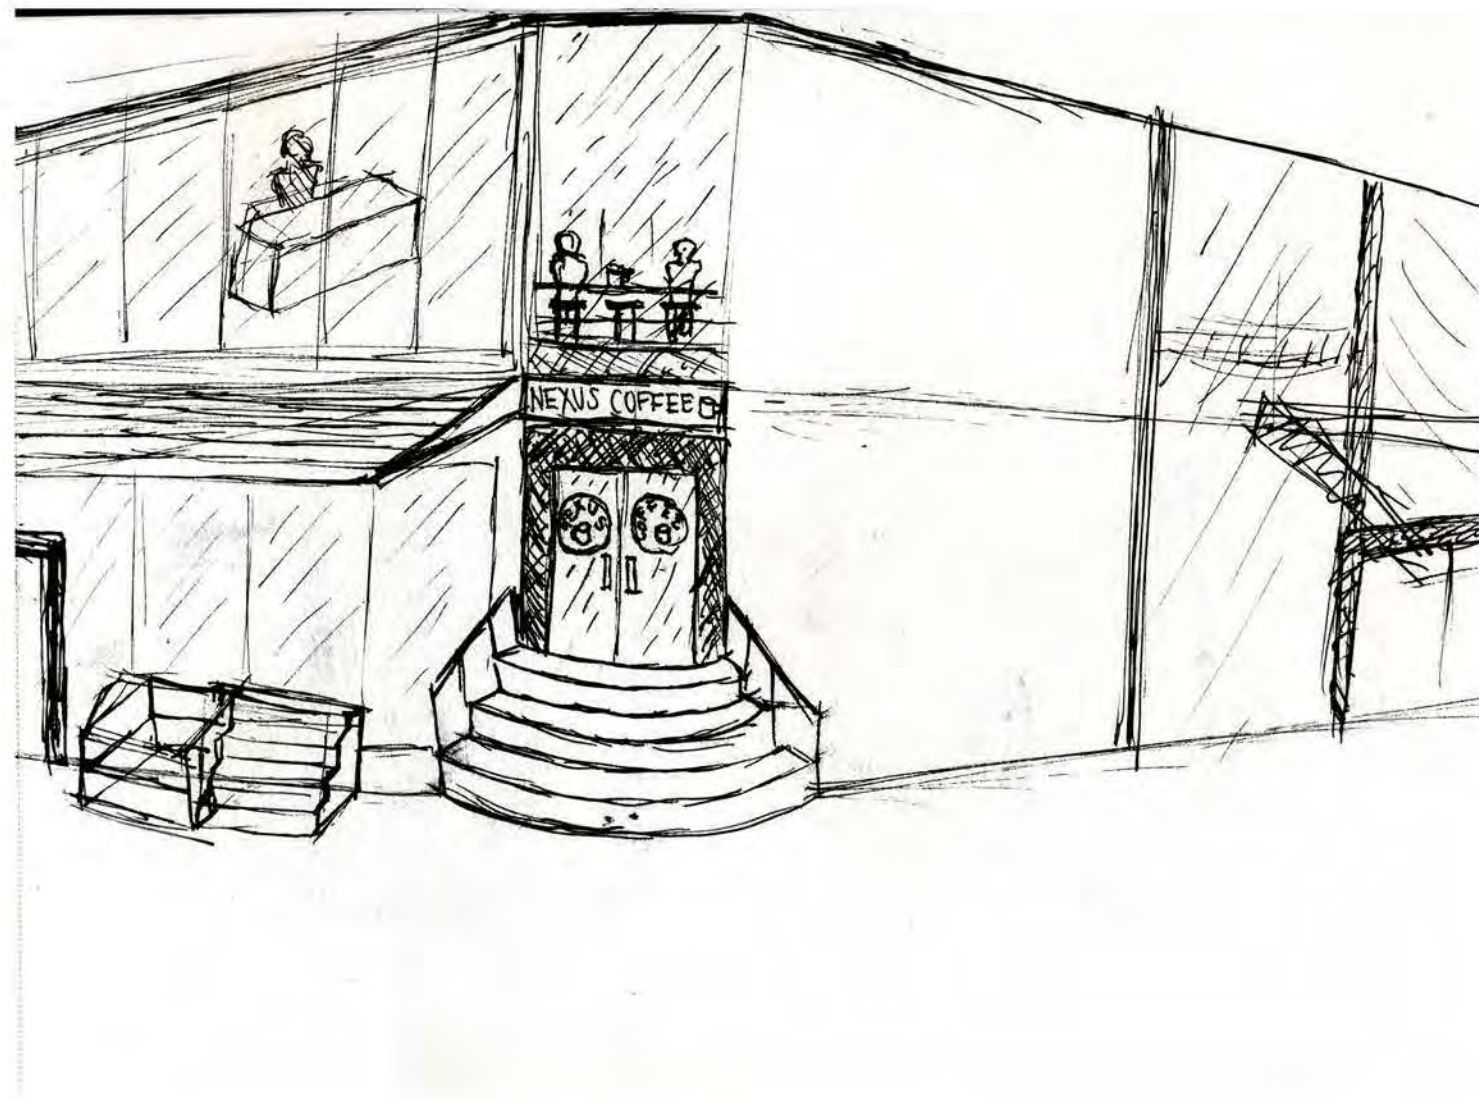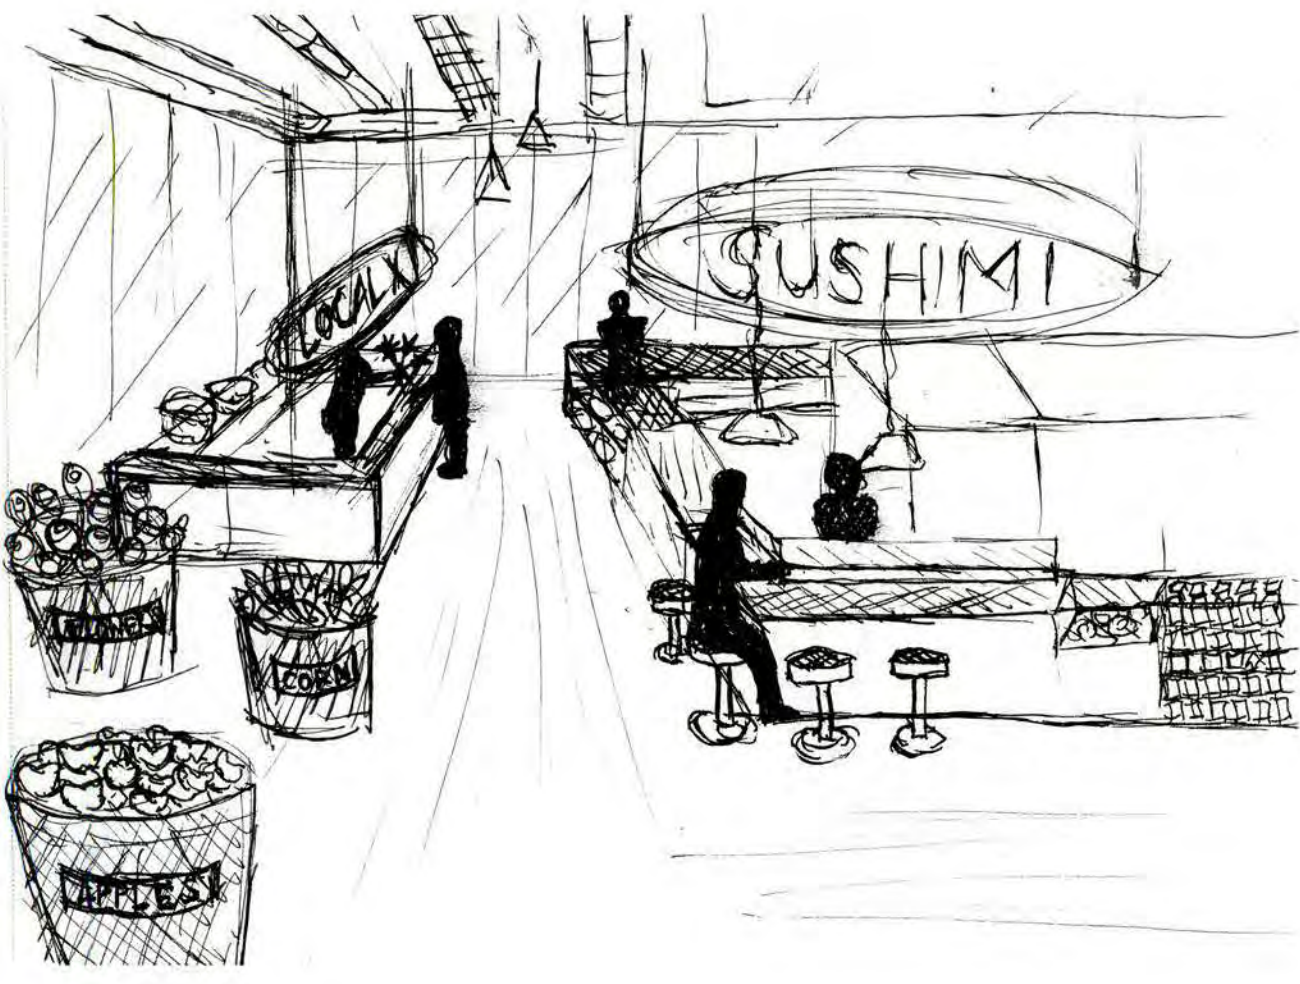


ARAB INSTITUTE, PARIS

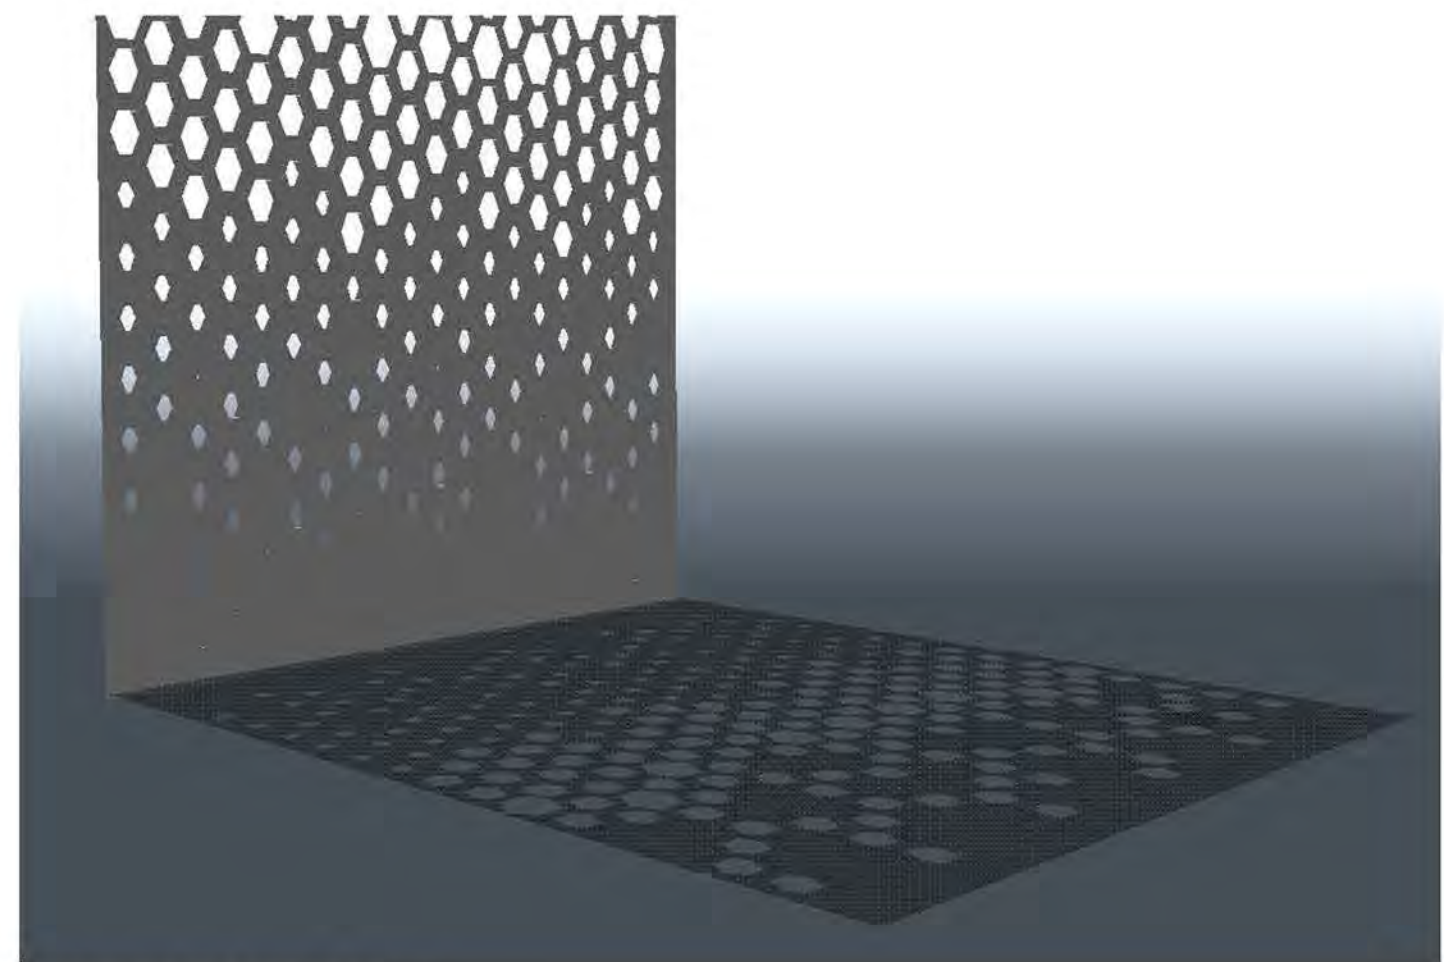

INSIDE VIEW OF SCREEN

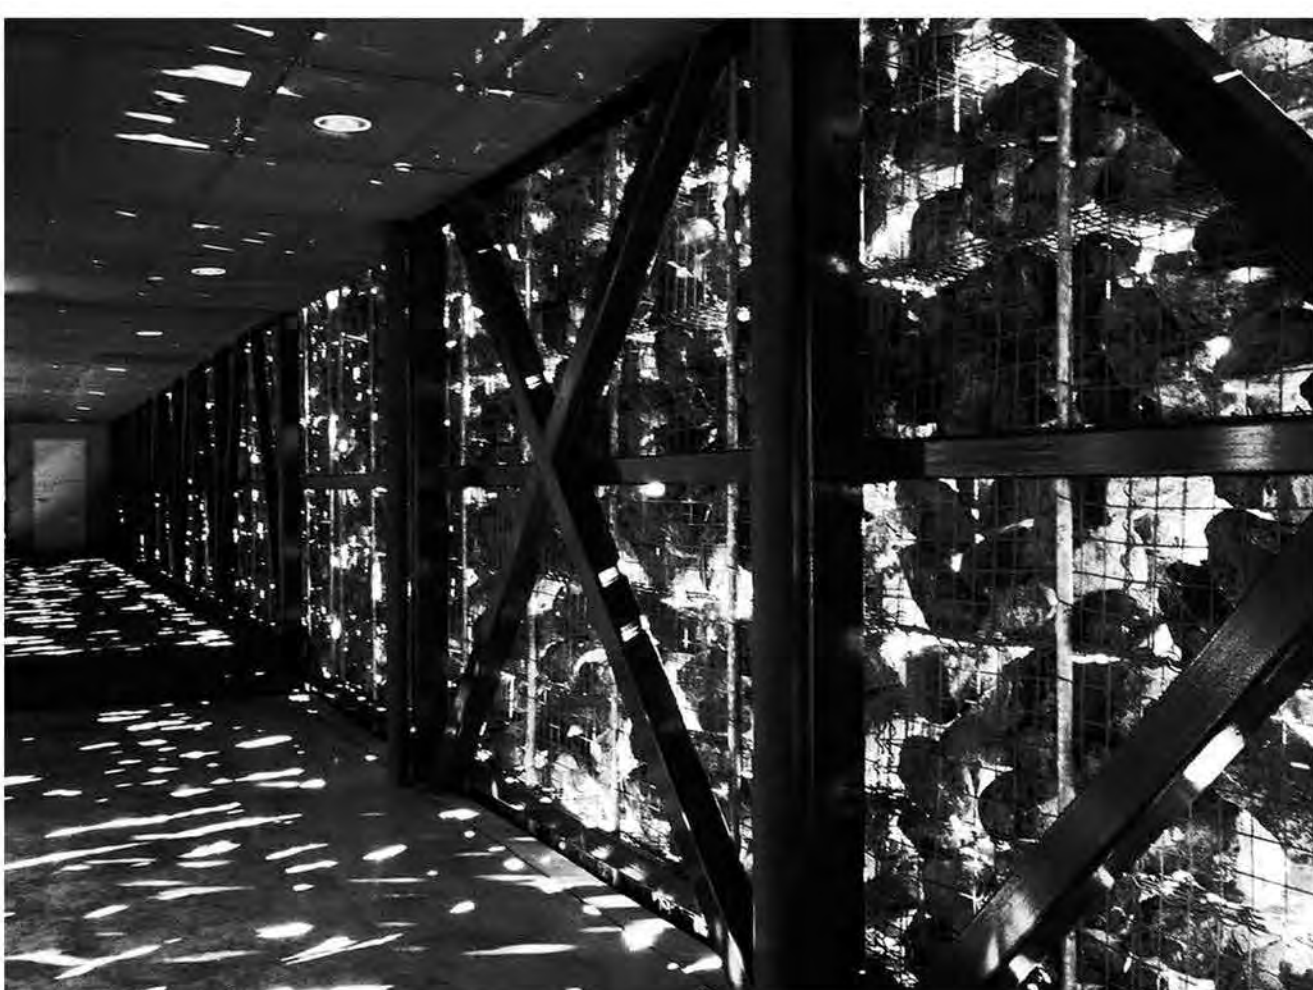

DOMINUS WINERY

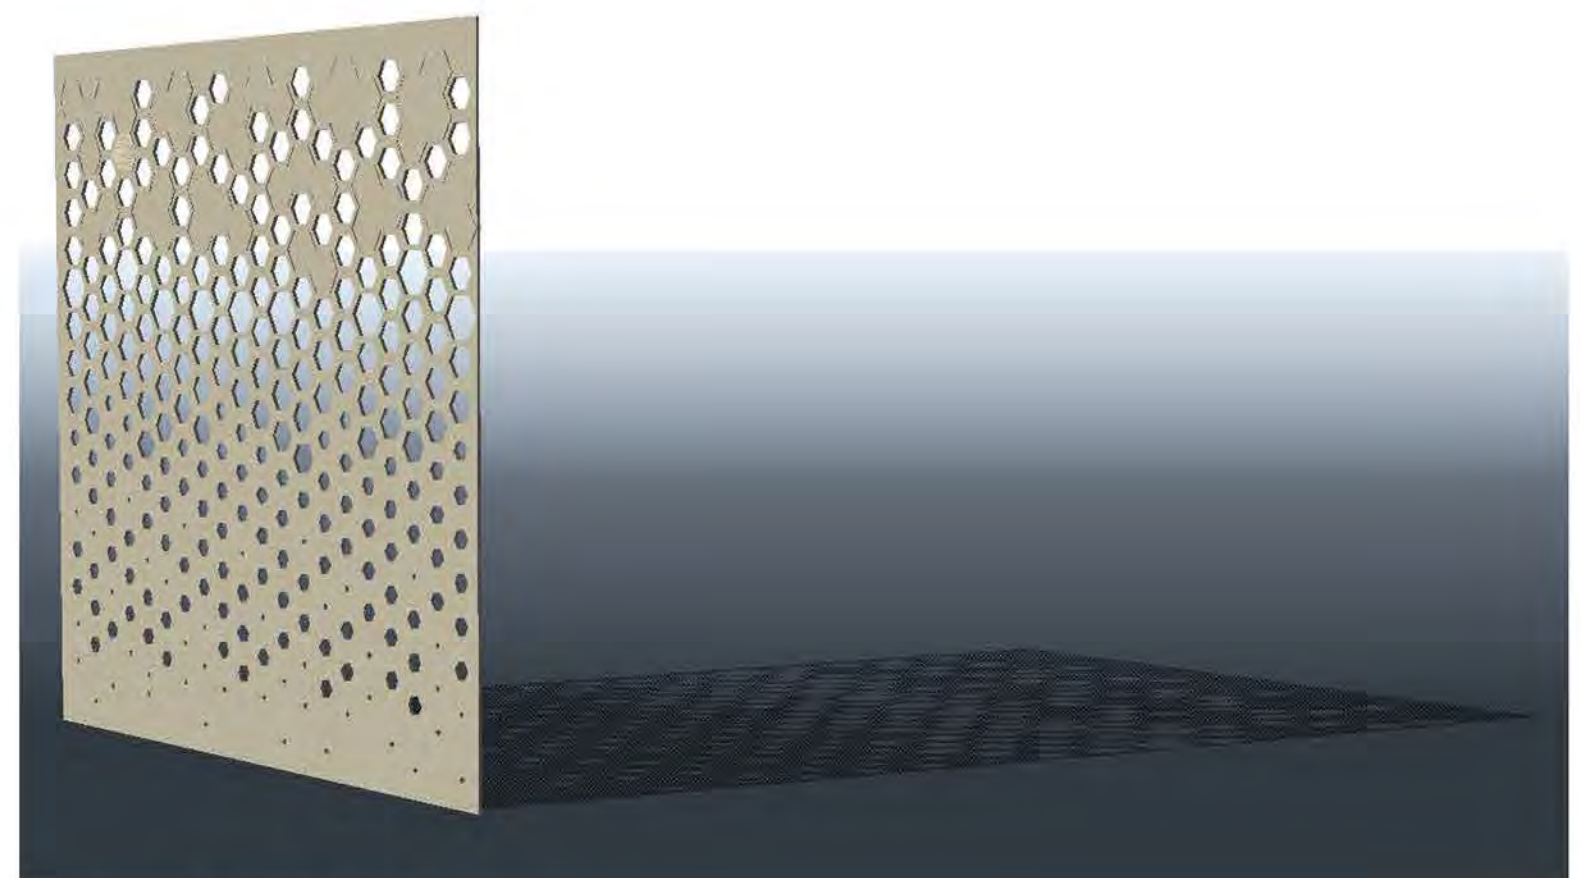

OUTSIDE VIEW OF SCREEN